



TK International
020 7794 8700
www.t-k.co.uk

Residential Sales
Residential Lettings
Property Management

Sales Office:
9 Heath Street
Hampstead
London NW3 6TP
E: sales@t-k.co.uk

Lettings Office:
16-18 Heath Street
Hampstead
London NW3 6TE
E: lettings@t-k.co.uk

 tk.international
 TK International
 TK International

Est.
1998



Heath Drive Hampstead NW3

Situated in Hampstead, this impressive four double bedroom apartment spans across 2073 sq ft and occupies the entire top floor of a beautifully maintained period conversion, accessible via lift. Boasting ample natural light and space, this remarkable property features well-proportioned rooms including a generous double reception room with a private balcony, a spacious eat-in kitchen, a luxurious principal bedroom suite complete with a dressing area and en-suite bathroom, three additional double bedrooms, and a family shower room. Additional highlights include ample storage space and lofty ceilings throughout.

Conveniently positioned just 0.8 miles from Hampstead underground station (Northern Line) and within close proximity to the vibrant amenities of the village, Heath Drive presents an exceptional opportunity for sophisticated urban living.

£6,699 Per Month

SOLE AGENT








Heath Drive,
Hampstead, NW3

○ - Ceiling Height

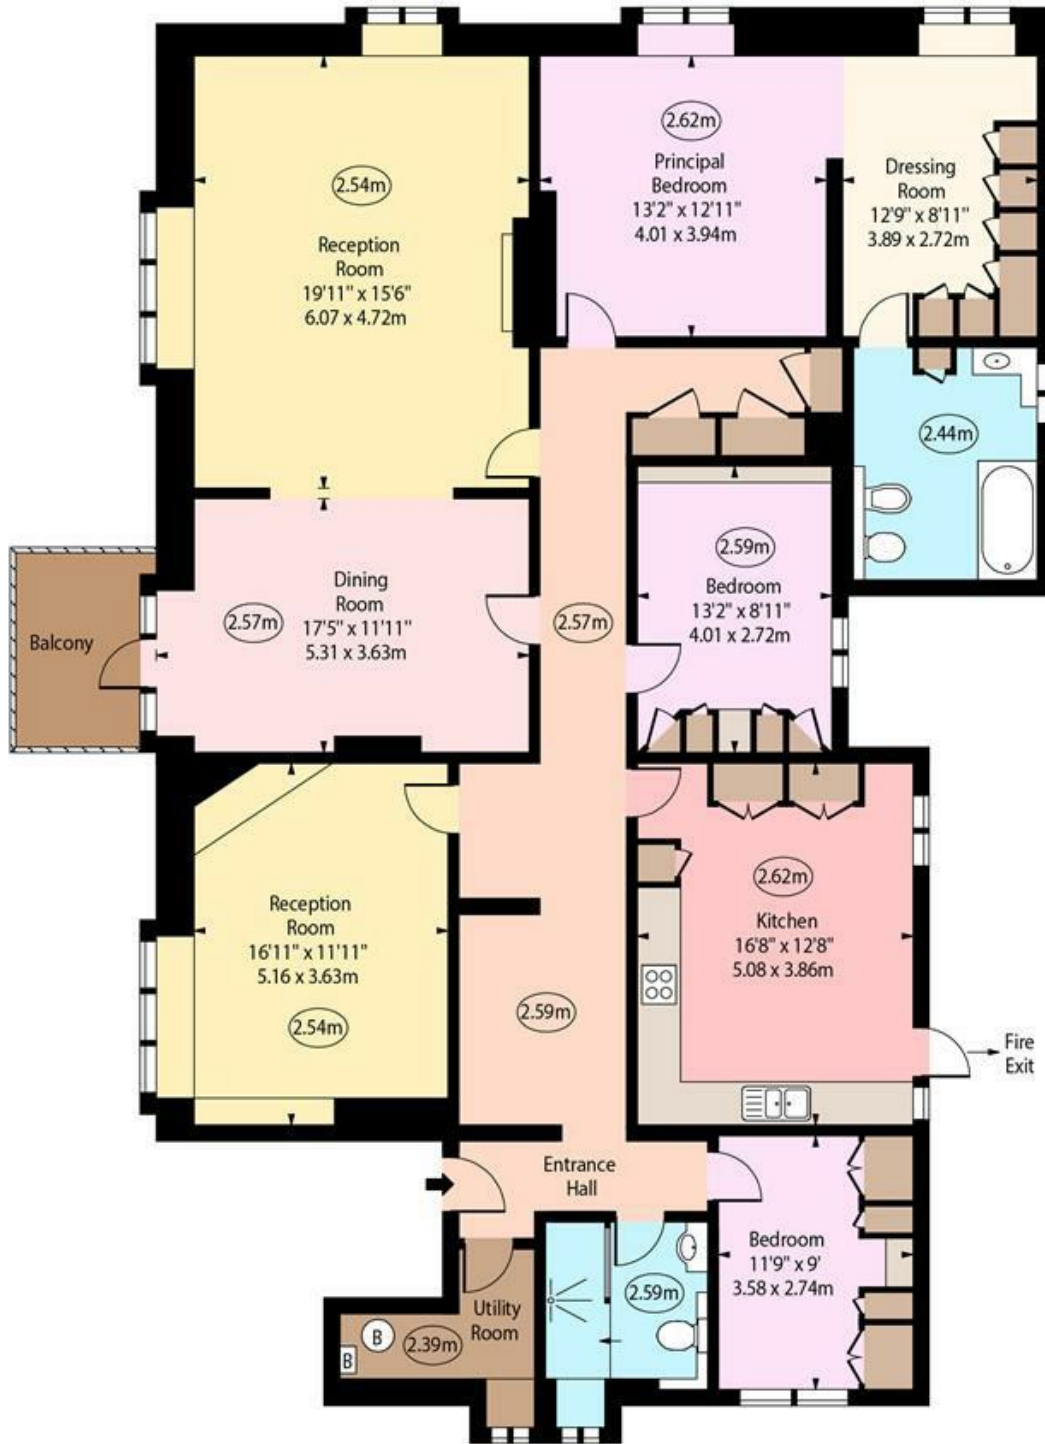

Third Floor

Approx Gross Internal Area 2073 Sq Ft - 192.58 Sq M

For Illustration Purposes Only - Not To Scale

www.goldlens.co.uk

Prepared for TK International

Ref. No. 023257M