



TK International
020 7794 8700
www.t-k.co.uk

Residential Sales
Residential Lettings
Property Management

Sales Office:
9 Heath Street
Hampstead
London NW3 6TP
E: sales@t-k.co.uk

Lettings Office:
16-18 Heath Street
Hampstead
London NW3 6TE
E: lettings@t-k.co.uk

 tk.international
 TK International
 TK International

Est.
1998



Langland Gardens Hampstead NW3

Short Let Set within a period building, is this bright and spacious, raised ground floor garden apartment with a great interior. The apartment comprises open plan kitchen / reception room with original parquet wood floors and fireplace, with doors leading out onto a decked terrace, private garden and direct access to extensive communal gardens, a large master bedroom with fitted wardrobes and en suite bathroom, two further double bedrooms (one en suite), separate WC.

The property is conveniently located within walking distance to the amenities and transport links of Finchley Road (Jubilee Line and Metropolitan Line).

EPC Rating: D

£6,500 Per Month


SOLE AGENT







Langland Gardens, NW3

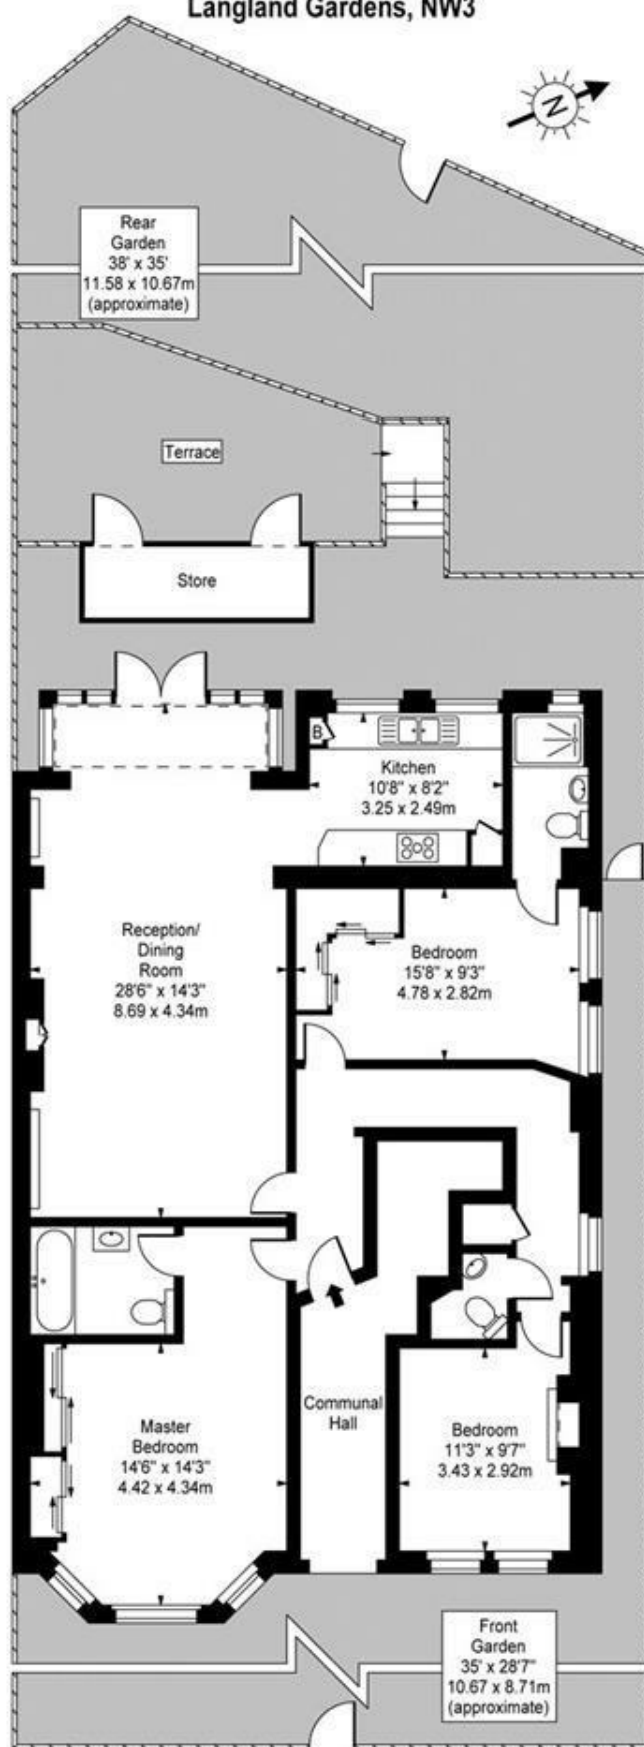

Ground Floor

Approx Gross Internal Area 1272 Sq Ft - 118.17 Sq M

(Excluding Store & Communal Hall & Store)

For Illustration Purposes Only - Not To Scale

www.goldlens.co.uk

Prepared for Chestertons

Ref. No. 006958J