



TK International
020 7794 8700
www.t-k.co.uk

Residential Sales
Residential Lettings
Property Management

Sales Office:
9 Heath Street
Hampstead
London NW3 6TP
E: sales@t-k.co.uk

Lettings Office:
16-18 Heath Street
Hampstead
London NW3 6TE
E: lettings@t-k.co.uk

tk.international
TK International
TK International

Est.
1998



Prince Arthur Road Hampstead NW3

This recently renovated spacious and bright three bedroom three bathroom apartment is set on the first floor of a beautiful period conversion moments from Hampstead Village, and a short walk to amenities and transport.

The property boasts stunning views, a brand new fully fitted open-plan kitchen, utilities cupboard, master bedroom with fitted wardrobe and en suite, second double bedroom with en suite, a third bedroom and family bathroom. The property also benefits from access to a west facing communal garden.

EPC: C

Council Tax band: E

£1,038 Per Week

SOLE AGENT








Arthur Road, London, NW3

Approximate Area = 981 sq ft / 91.1 sq m

For identification only - Not to scale

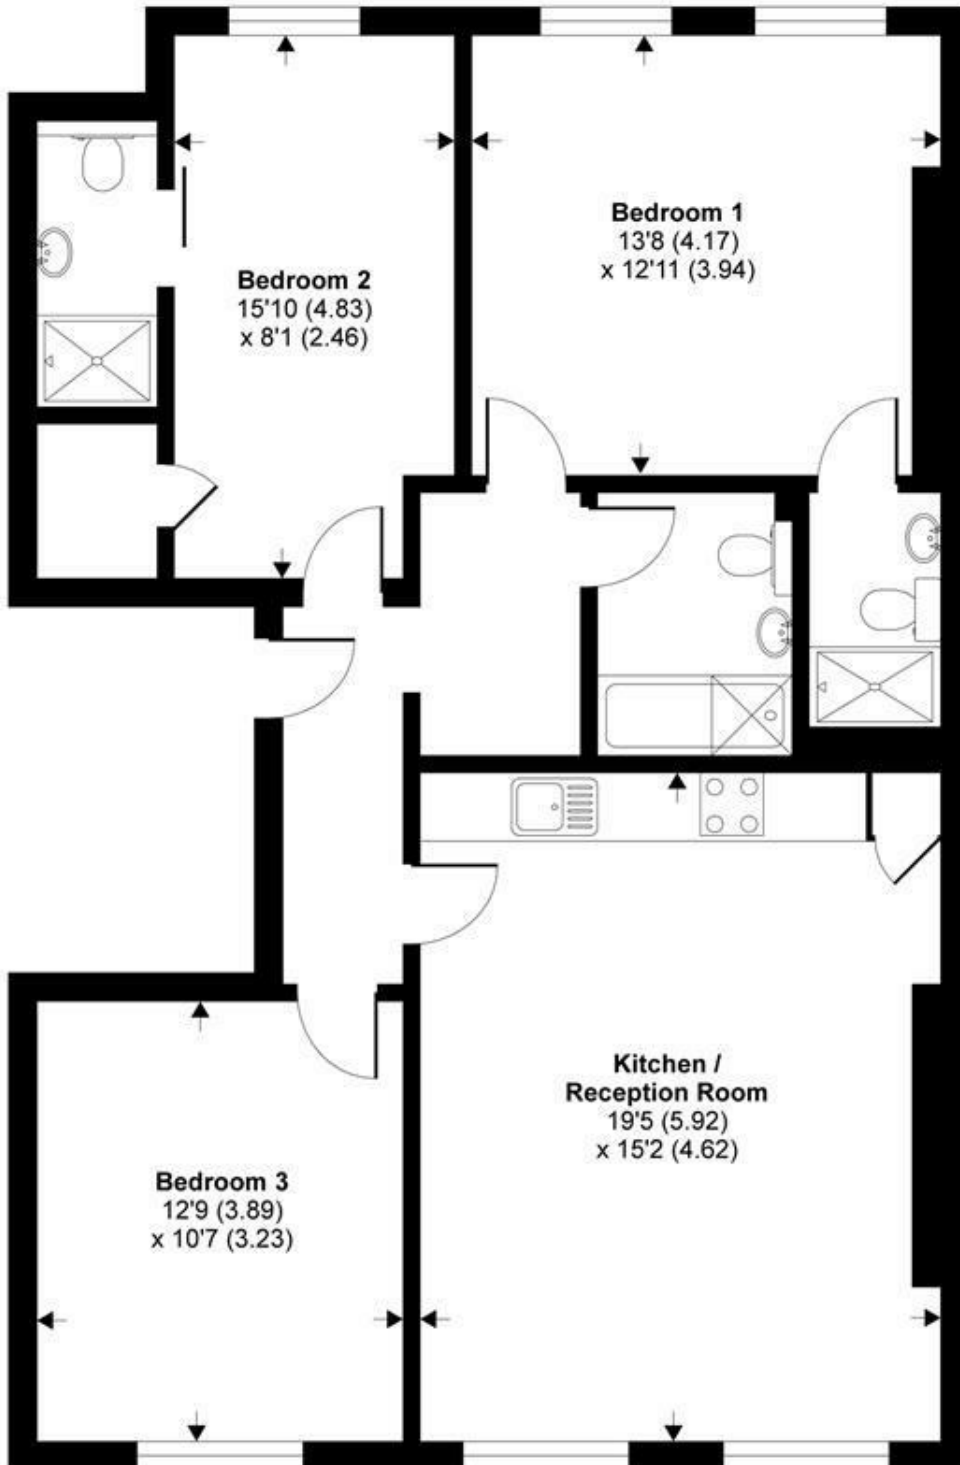

FIRST FLOOR



Floor plan produced in accordance with RICS Property Measurement Standards incorporating International Property Measurement Standards (IPMS2 Residential). © nichecom 2021. Produced for TK (Lettings) Ltd REF: 770984