



TK International
020 7794 8700
www.t-k.co.uk

Residential Sales
Residential Lettings
Property Management

Sales Office:
9 Heath Street
Hampstead
London NW3 6TP
E: sales@t-k.co.uk

Lettings Office:
16-18 Heath Street
Hampstead
London NW3 6TE
E: lettings@t-k.co.uk

 tk.international
 TK International
 TK International

Est.
1998




Connaught Mews Hampstead NW3

Situated within a private gated development near Hampstead Heath, this delightful one-bedroom home boasts vaulted ceilings, wooden floors, a private garden, and designated parking for one vehicle. The property is presented in superb condition, offered unfurnished, and equipped with several security features.

Connaught Mews enjoys a convenient location, close to the amenities of both Hampstead Village and Belsize Park, including easy access to Northern Line Tubes, as well as the beautiful expanse of Hampstead Heath.

£3,750 Per Month

SOLE AGENT

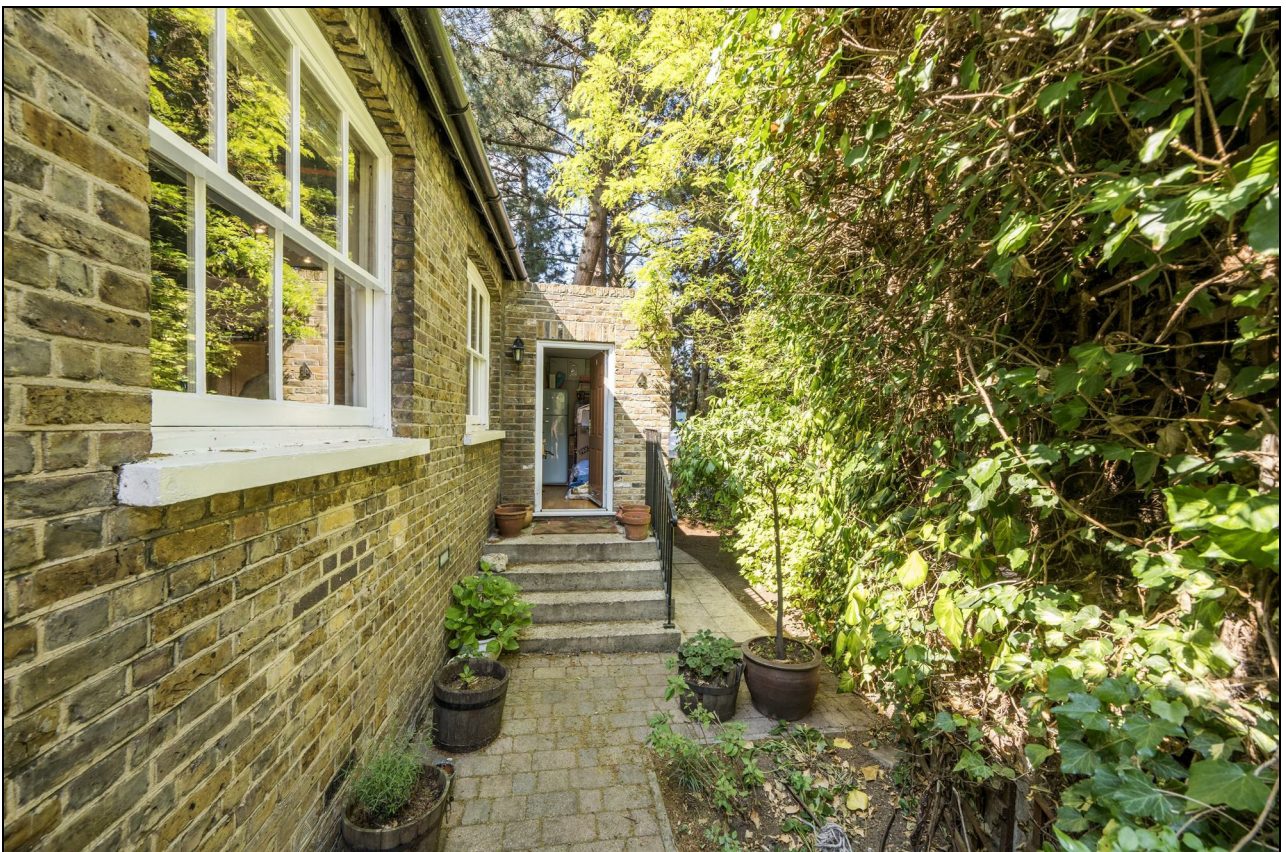






Connaught Mews, Pond Street, London, NW3

Approximate Area = 803 sq ft / 74.6 sq m

For identification only - Not to scale

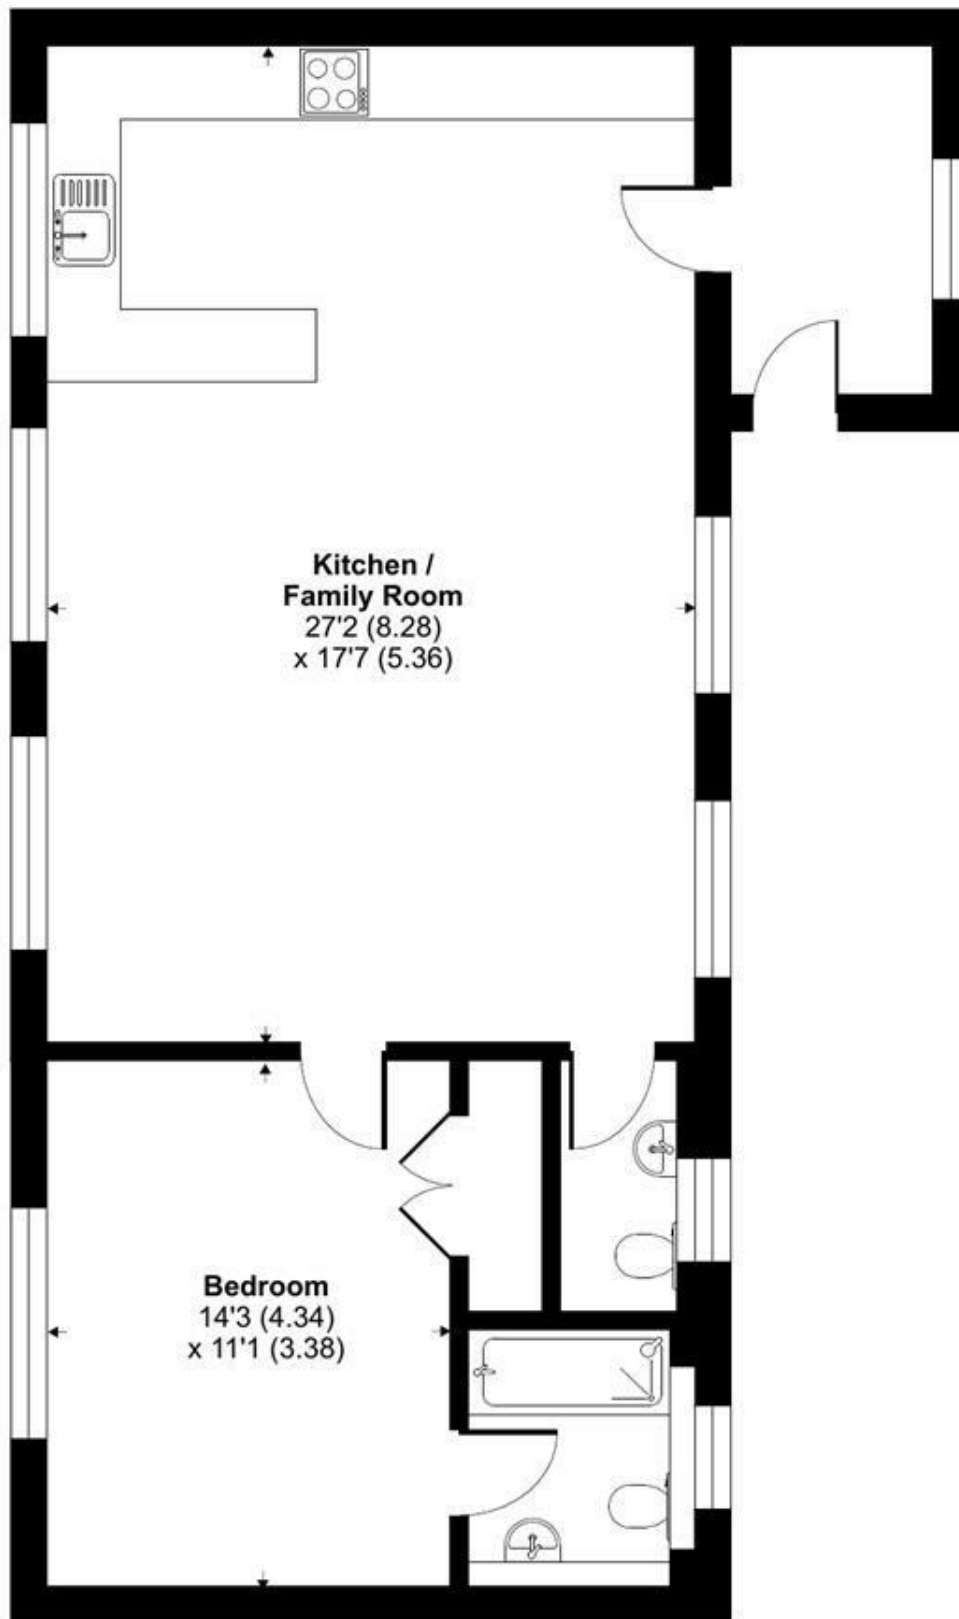

GROUND FLOOR



Floor plan produced in accordance with RICS Property Measurement Standards incorporating International Property Measurement Standards (IPMS2 Residential). © nichecom 2022. Produced for TK (Lettings) Ltd. REF: 991251