



TK International  
020 7794 8700  
www.t-k.co.uk

Residential Sales  
Residential Lettings  
Property Management

Sales Office:  
9 Heath Street  
Hampstead  
London NW3 6TP  
E: sales@t-k.co.uk

Lettings Office:  
16-18 Heath Street  
Hampstead  
London NW3 6TE  
E: lettings@t-k.co.uk

tk.international  
TK International  
TK International

Est.  
1998



## **Frognal Rise Hampstead Village NW3**

A striking interior designed two double bedroom, two bathroom apartment with a charming mature private garden situated within this landmark development.

Benefits include two underground parking spaces, 24 hour concierge, communal swimming pool and gymnasium, and vast communal gardens.

Highgrove Point is located in highly coveted Mount Vernon, which enjoys access to a communal swimming pool and gymnasium along with stunning communal gardens and 24hr concierge. Mount Vernon is situated on Frognal Rise, within walking distance of the vast range of local amenities including trendy boutiques, restaurants and cafes along with Hampstead Underground Station (Northern Line).

**£2,195,000**

**Share of Freehold**
















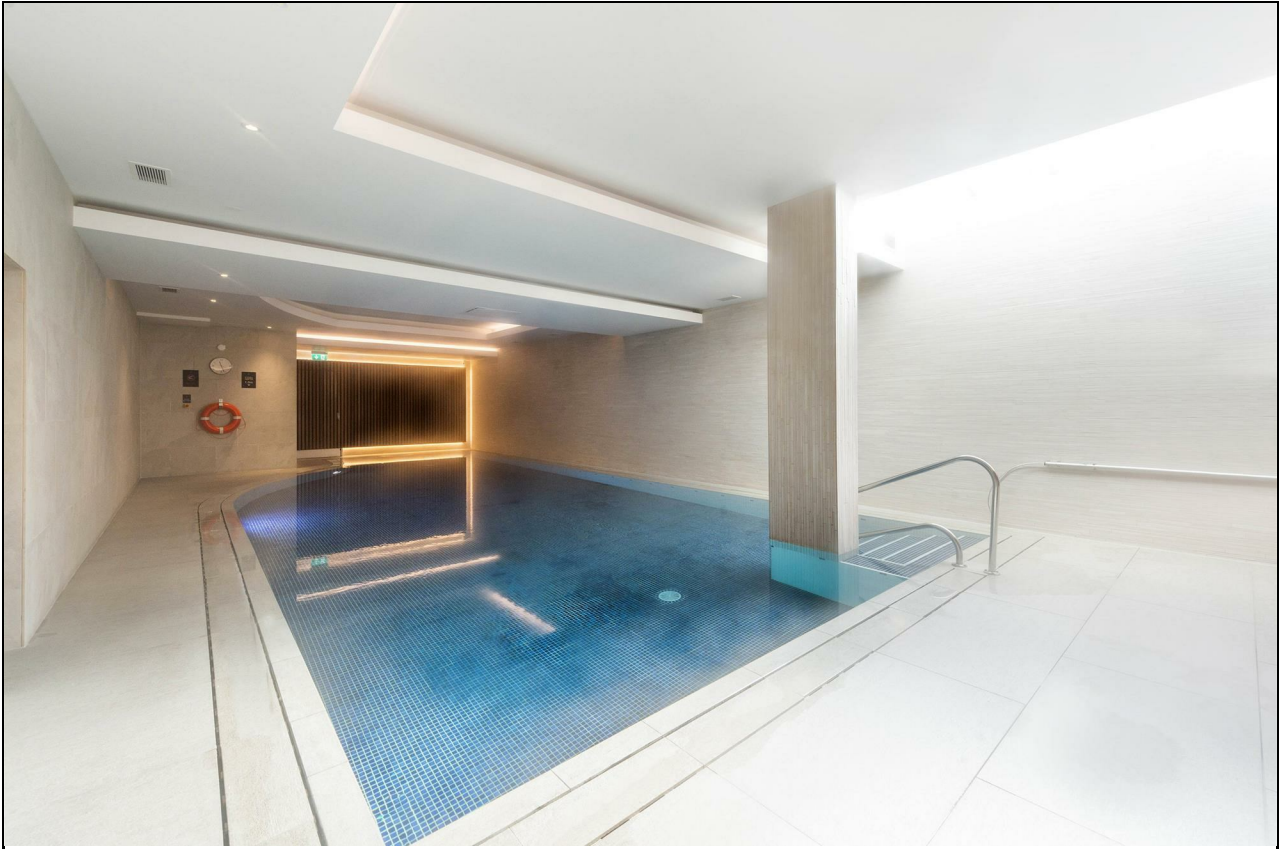









Highgrove Point,  
Frognal Rise, NW3 6PZ

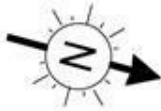

○ - Ceiling Height

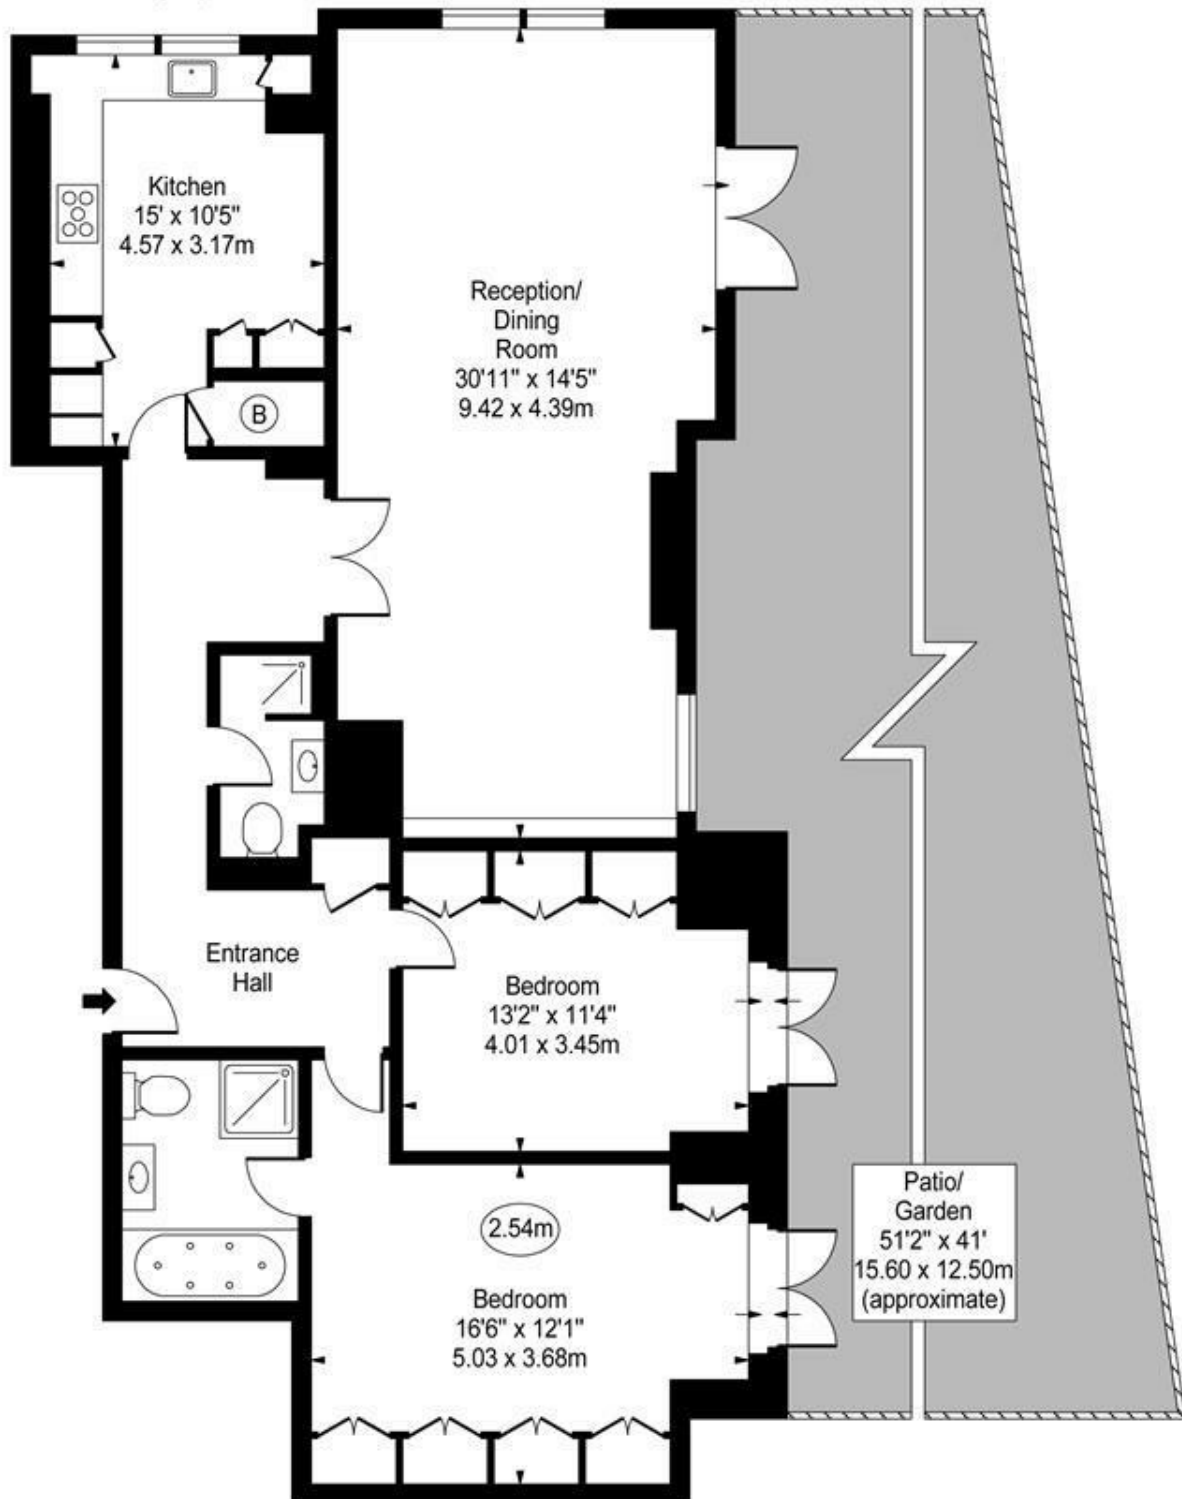

Ground Floor

Approx Gross Internal Area **1245 Sq Ft - 115.66 Sq M**

For Illustration Purposes Only - Not To Scale

[www.goldlens.co.uk](http://www.goldlens.co.uk)

Ref. No. 016162E