



TK International  
020 7794 8700  
www.t-k.co.uk

Residential Sales  
Residential Lettings  
Property Management

Sales Office:  
9 Heath Street  
Hampstead  
London NW3 6TP  
E: sales@t-k.co.uk

Lettings Office:  
16-18 Heath Street  
Hampstead  
London NW3 6TE  
E: lettings@t-k.co.uk

tk.international  
TK International  
TK International

Est.  
1998



## Holly Bush Vale London NW3

Set within a discreet turning in the heart of Hampstead Village, this beautifully interior-designed one-bedroom ground floor apartment benefits from private front and rear gardens, as well as the option of designated parking (available by separate negotiation).

Bright and generously proportioned, the apartment has undergone an extensive refurbishment and remodelling by the current owner. It is accessed via its own private entrance and features the added comfort of air conditioning.

Holly Bush Vale is located just moments from the boutiques, restaurants and amenities of Hampstead Village, and is within easy reach of Hampstead Underground Station (Northern Line).

**£2,799 Per Month**

**SOLE AGENT**












# Holly Bush Vale, Hampstead Village, NW3

Approximate Area = 506 sq ft / 46.9 sq m

For identification only - Not to scale

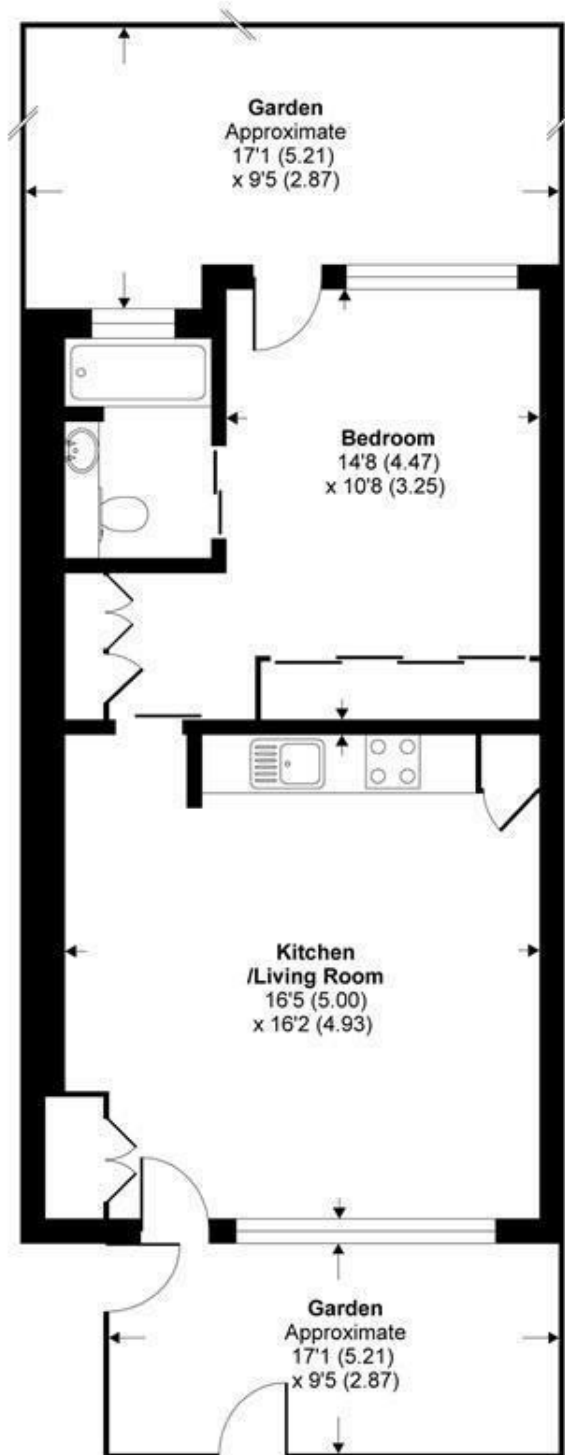

GROUND FLOOR



Certified  
Property  
Measurer

Floor plan produced in accordance with RICS Property Measurement Standards incorporating International Property Measurement Standards (IPMS2 Residential). © n'checon 2021. Produced for TK (Hampstead) Ltd. REF: 741257