



TK International
020 7794 8700
www.t-k.co.uk

Residential Sales
Residential Lettings
Property Management

Sales Office:
9 Heath Street
Hampstead
London NW3 6TP
E: sales@t-k.co.uk

Lettings Office:
16-18 Heath Street
Hampstead
London NW3 6TE
E: lettings@t-k.co.uk

tk.international
TK International
TK International

Est.
1998



Holly Bush Vale Hampstead Village NW3

Located in a discreet turning situated in the heart of Hampstead Village, a beautifully interior designed one bedroom ground floor apartment with the benefit of private front and rear gardens and the option of designated parking (by separate negotiation).

This bright and spacious apartment has been subject to an extensive remodelling and refurbishment by the current owner. The property is accessed via a private front entrance, and enjoys the benefit of air conditioning.

Holly Bush Vale is situated just a stones throw from the various boutiques, restaurants and amenities which Hampstead Village has to offer, including Hampstead Underground Station (Northern Line).

£2,800 Per Month

SOLE AGENT








Holly Bush Vale, Hampstead Village, NW3

Approximate Area = 506 sq ft / 46.9 sq m

For identification only - Not to scale

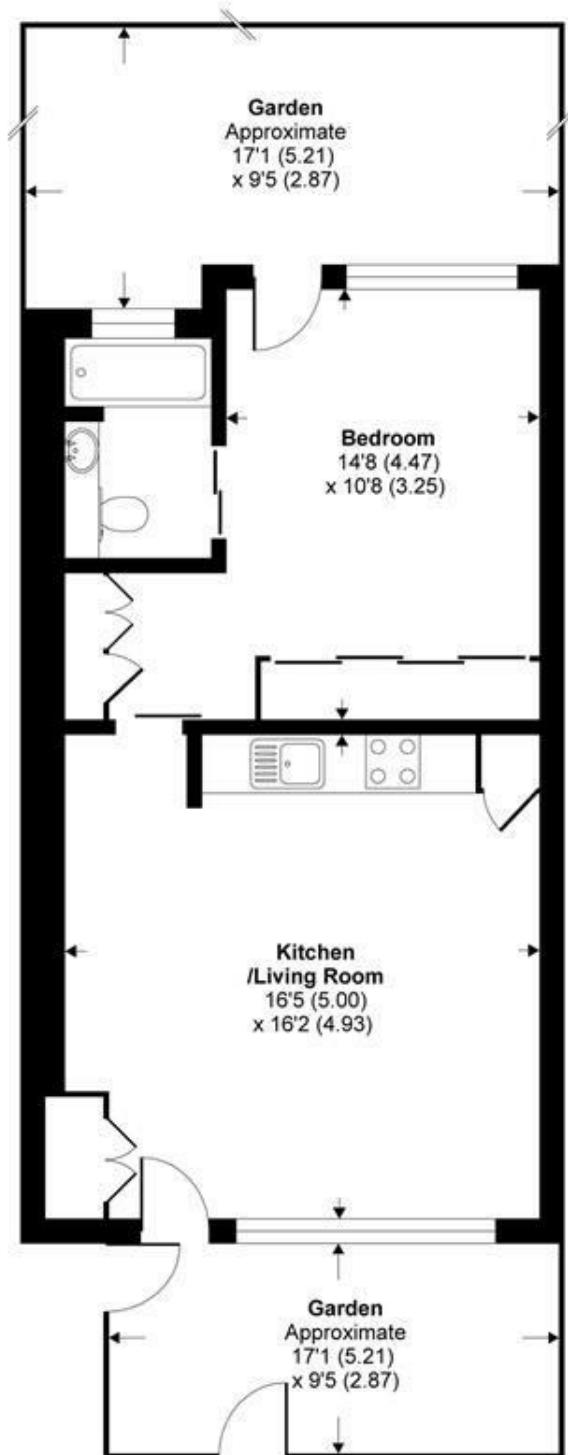

GROUND FLOOR



Certified
Property
Measurer

Floor plan produced in accordance with RICS Property Measurement Standards incorporating International Property Measurement Standards (IPMS2 Residential). © n'checon 2021. Produced for TK (Hampstead) Ltd. REF: 741257