



TK International
020 7794 8700
www.t-k.co.uk

Residential Sales
Residential Lettings
Property Management

Sales Office:
9 Heath Street
Hampstead
London NW3 6TP
E: sales@t-k.co.uk

Lettings Office:
16-18 Heath Street
Hampstead
London NW3 6TE
E: lettings@t-k.co.uk

tk.international
TK International
TK International



St. Johns Wood Park **St Johns Wood** **NW8**

A three bedroom second floor apartment within a gated development offering 24-hour porterage.

The property benefits from wooden flooring throughout, reception room with dining area, kitchen with floor to ceiling windows and three bedrooms all with en suite bathrooms.

Boydell Court is located within close proximity to the local amenities and underground stations of both Swiss Cottage and St Johns Wood (Jubilee and Metropolitan Lines).

EPC Rating: C

£1,300 Per Week

SOLE AGENT








34 BOYDELL COURT

Second FLOOR

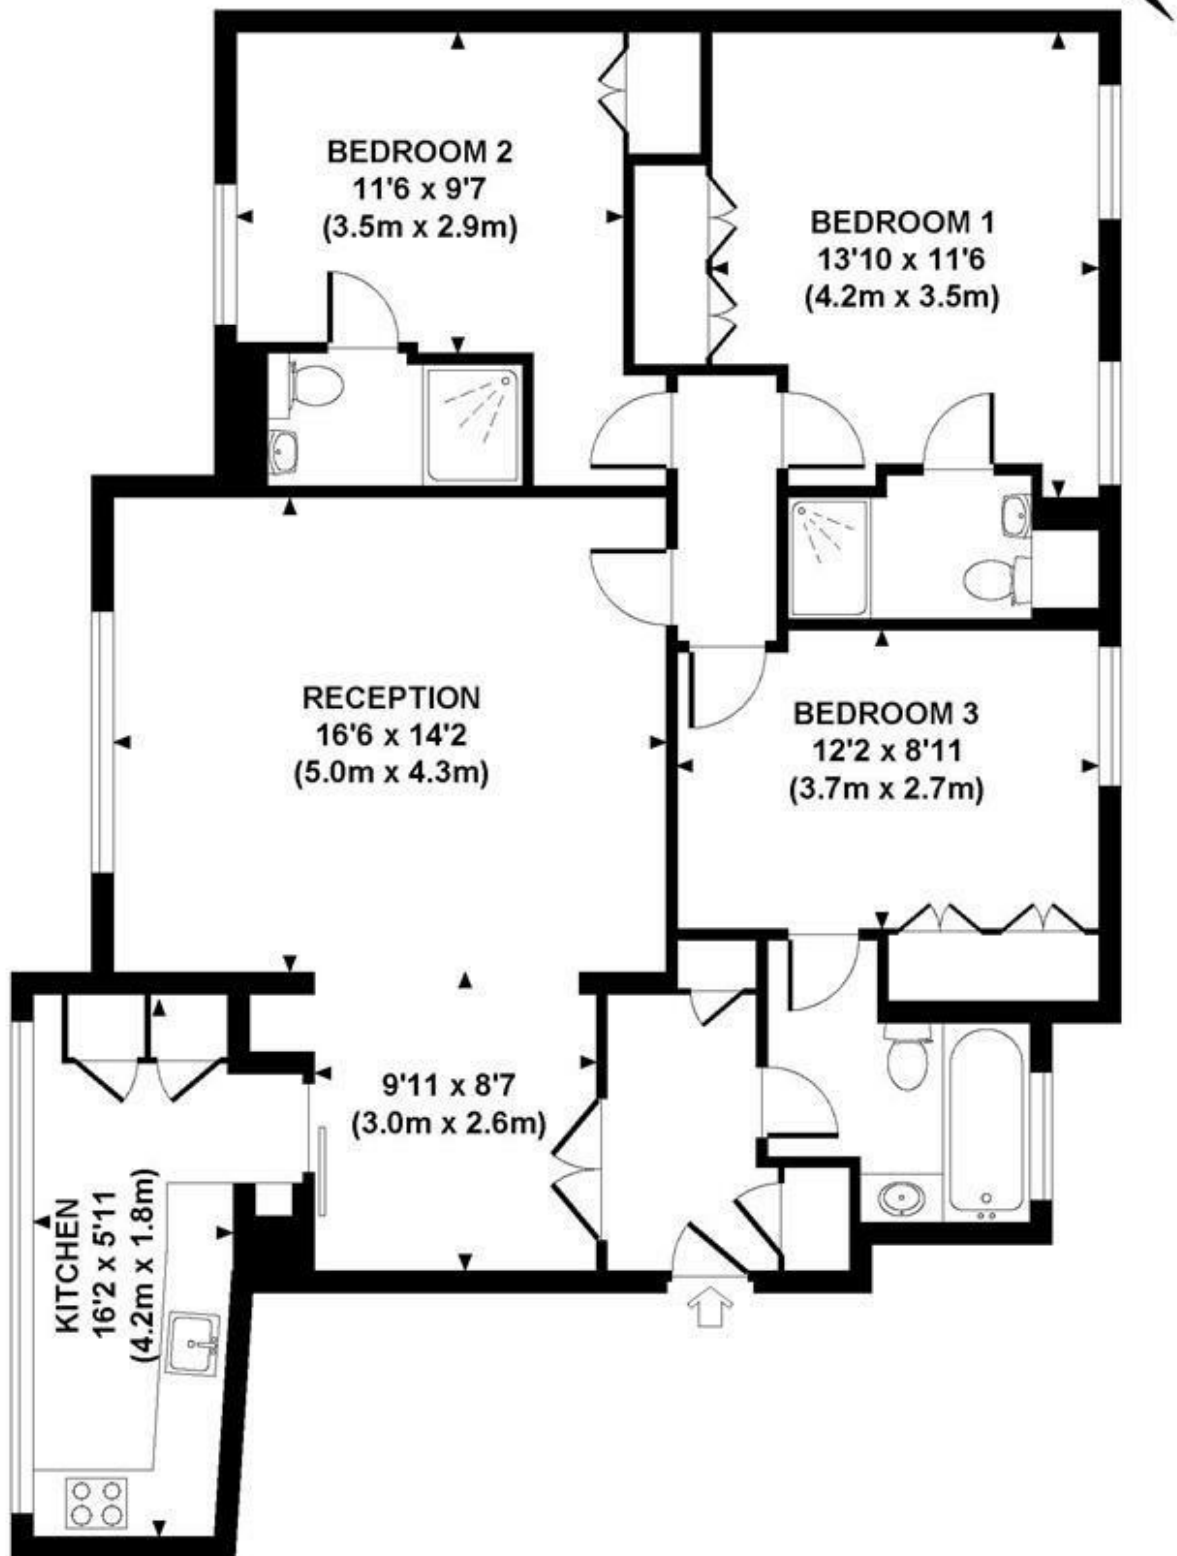

APPROXIMATE GROSS INTERNAL AREA 1062 SQ FT / 99 SQ M

Although every attempt has been made to ensure accuracy, all measurements are approximate.
The floor plan's for illustrative purposes only and not to scale. Measured in accordance to RICS standards.
DE-PHOTOGRAPHY.NET