



TK International
020 7794 8700
www.t-k.co.uk

Residential Sales
Residential Lettings
Property Management

Sales Office:
9 Heath Street
Hampstead
London NW3 6TP
E: sales@t-k.co.uk

Lettings Office:
16-18 Heath Street
Hampstead
London NW3 6TE
E: lettings@t-k.co.uk

tk.international
TK International
TK International



Hermitage Lane Hampstead NW2

An impressive double fronted detached six bedroom residence located moments from Hampstead Heath.

The house has been extended and comprehensively refurbished throughout to provide well planned family accommodation, arranged as a 37' double reception room, study, large kitchen/dining room and utility room on the ground floor.

The first floor offers a master bedroom with en-suite bathroom, three further bedrooms, a family bathroom and a separate shower room and the second floor boasts a further two bedrooms and an en-suite shower room.

Further benefits include a large decked patio leading to a lawned garden and a driveway for several cars.

Hermitage Lane is located close to the amenities of Hampstead (Northern Line) and Finchley Road (Jubilee and Metropolitan Lines).

£11,000 Per Month



SOLE AGENT








Hermitage Lane, NW2

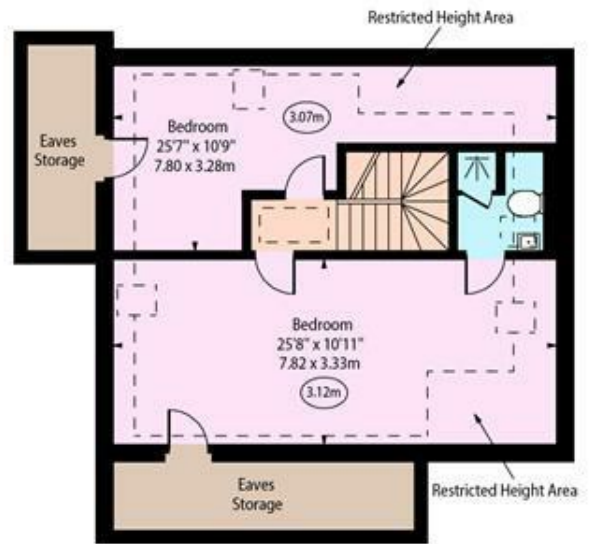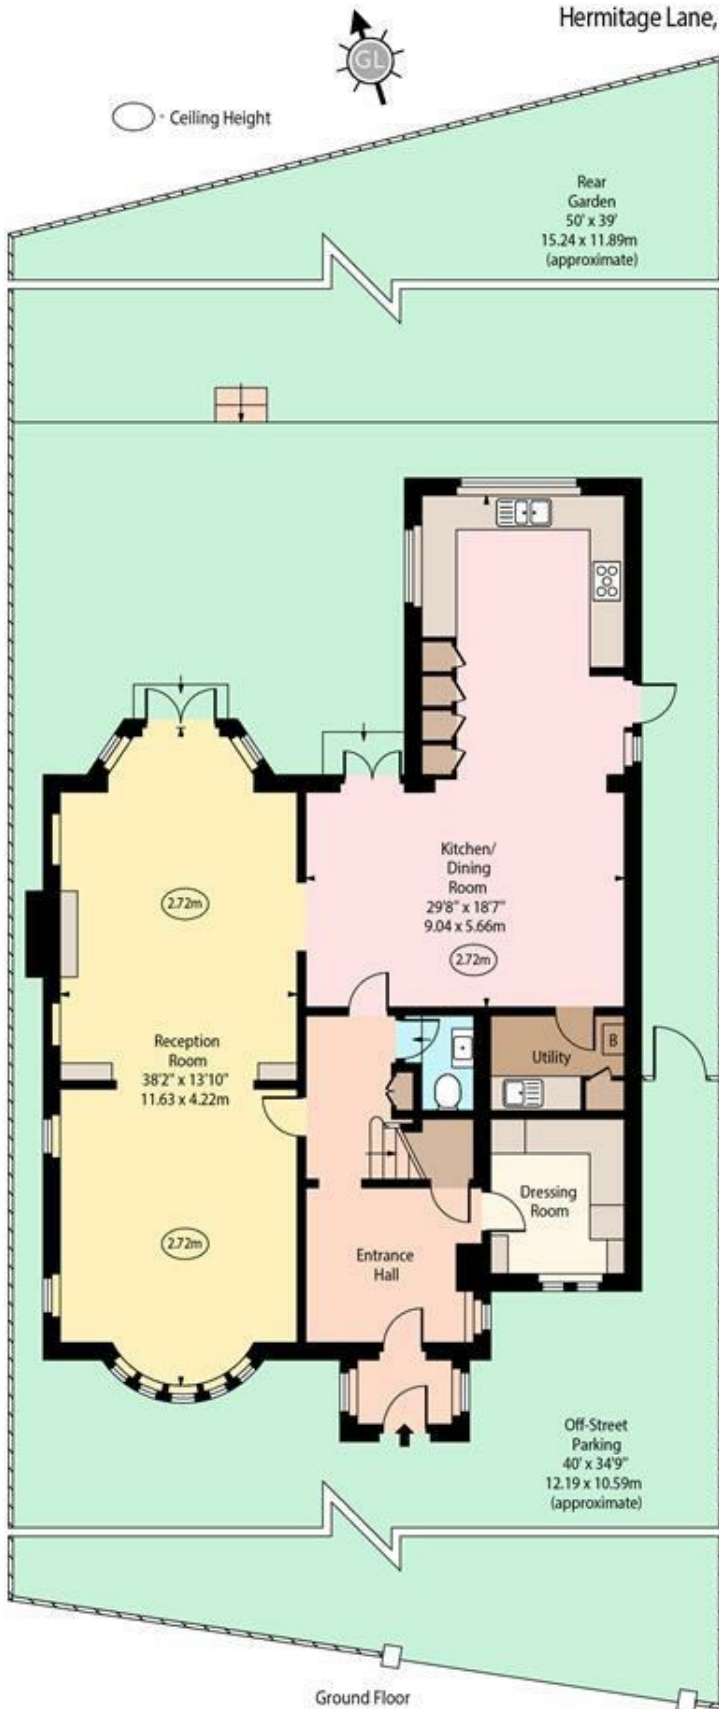

Second Floor

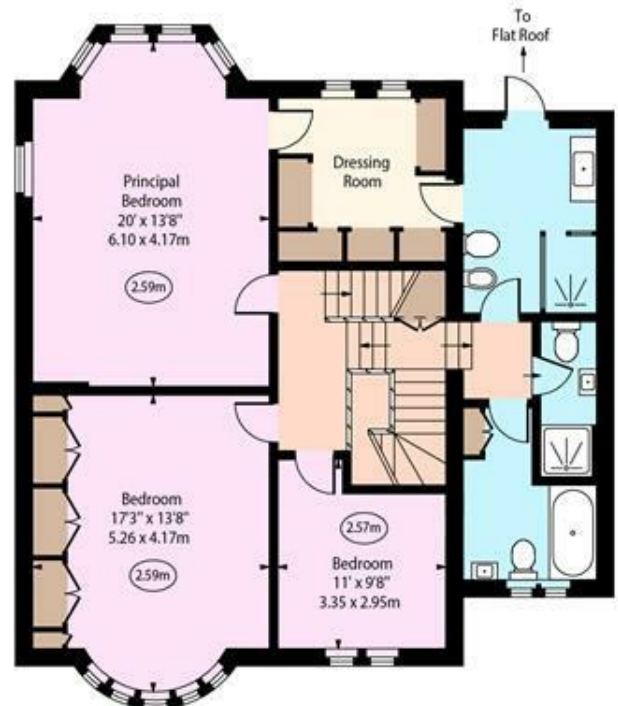

First Floor

Approx Gross Internal Area 2750 Sq Ft - 255.48 Sq M
Approx. Floor Area Including Restricted Heights 3035 Sq Ft - 281.95 Sq M
(Including Eaves Storage)

For Illustration Purposes Only - Not To Scale
www.goldlens.co.uk
Prepared for TK International
Ref. No. 024770M