



TK International
020 7794 8700
www.t-k.co.uk

Residential Sales
Residential Lettings
Property Management

Sales Office:
9 Heath Street
Hampstead
London NW3 6TP
E: sales@t-k.co.uk

Lettings Office:
16-18 Heath Street
Hampstead
London NW3 6TE
E: lettings@t-k.co.uk

tk.international
TK International
TK International

Est.
1998



Arkwright Road Hampstead NW3

Spanning the ground and lower ground floor of an attractive Victorian converted house, this spacious three bedroom, two bathroom apartment spans c. 1,900 sq ft, offers exceptional living/entertaining space, and enjoys a 31 ft south east facing private garden.

The apartment offers generously proportioned rooms throughout and provides wonderful potential to create an exceptional family apartment. A particularly noteworthy and enviable feature of the property is the 40 ft front to back double reception/dining room with large bay windows at both ends, providing both abundant character and natural light.

The property is superbly located and extremely well connected, with Hampstead (Northern Line) and Finchley Road (Jubilee & Metropolitan Lines) Underground Stations both within walking distance, providing easy commutes to Central London and beyond. The boutiques and cafe society of Hampstead Village is also just a short stroll away.

Guide Price: £2,000,000

SOLE AGENT

Share of Freehold














Arkwright Road, NW3



○ - Ceiling Height

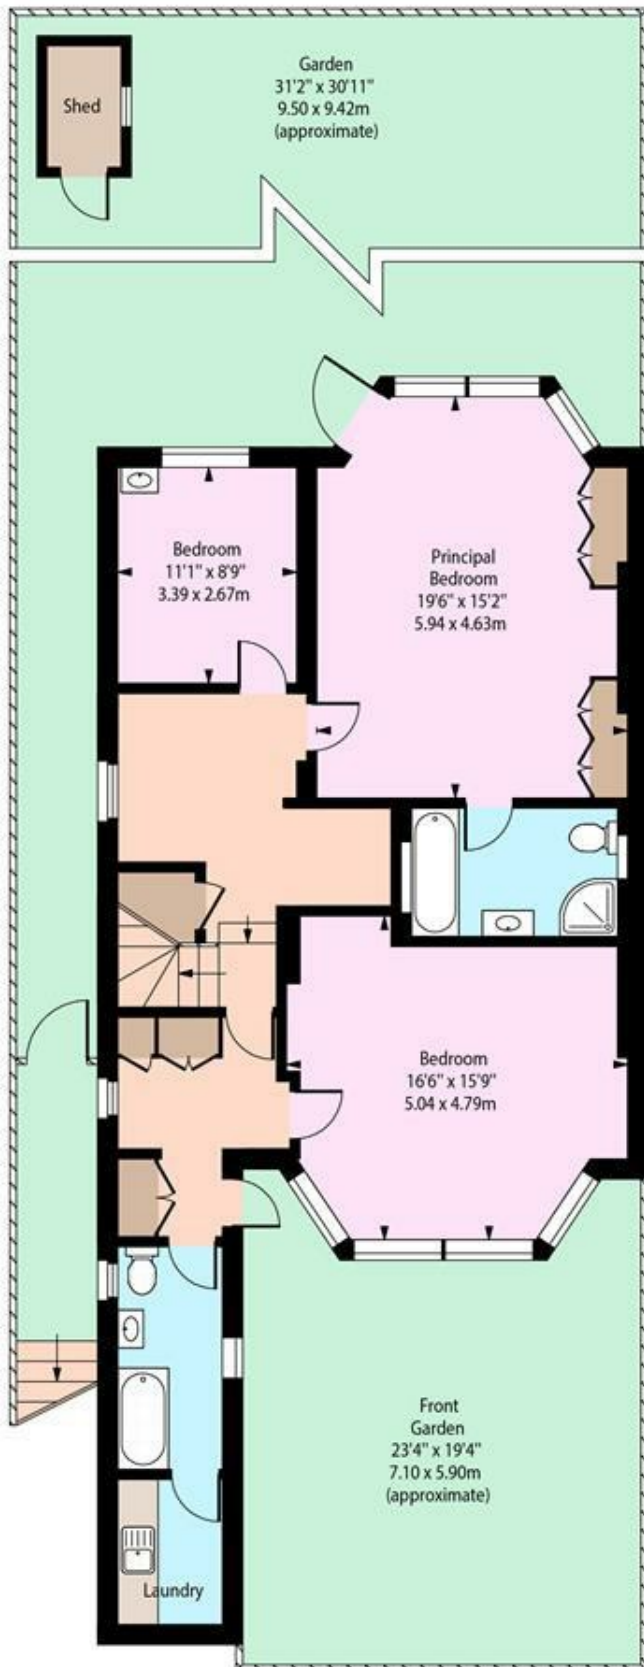

Lower Ground Floor



Ground Floor

Approx Gross Internal Area 1895 Sq Ft - 176.05 Sq M

Every attempt has been made to ensure the accuracy of the floor plan shown. However, all measurements, fixtures, fittings, and data shown are approximate interpretations and for illustrative purposes only. Measured according to the RICS. Not To Scale.

www.goldlens.co.uk

Prepared for TK International

Ref. No. 029292A