



TK International
020 7794 8700
www.t-k.co.uk

Residential Sales
Residential Lettings
Property Management

Sales Office:
9 Heath Street
Hampstead
London NW3 6TP
E: sales@t-k.co.uk

Lettings Office:
16-18 Heath Street
Hampstead
London NW3 6TE
E: lettings@t-k.co.uk

tk.international
TK International
TK International

Est.
1998



East Heath Road Hampstead NW3

A bright and well presented newly decorated raised ground floor flat, located to the rear of this much sought after mansion block abutting Hampstead Heath. The apartment includes high ceilings, spacious rooms and off street parking with the main rooms overlooking the gardens and the Heath. The block benefits from a porter, lift and communal gardens and is situated within 1/2 mile of Hamptead Village and tube.

£1,581 Per Week

SOLE AGENT








East Heath Road, London, NW3

Approximate Area = 1951 sq ft / 181.2 sq m

For identification only - Not to scale

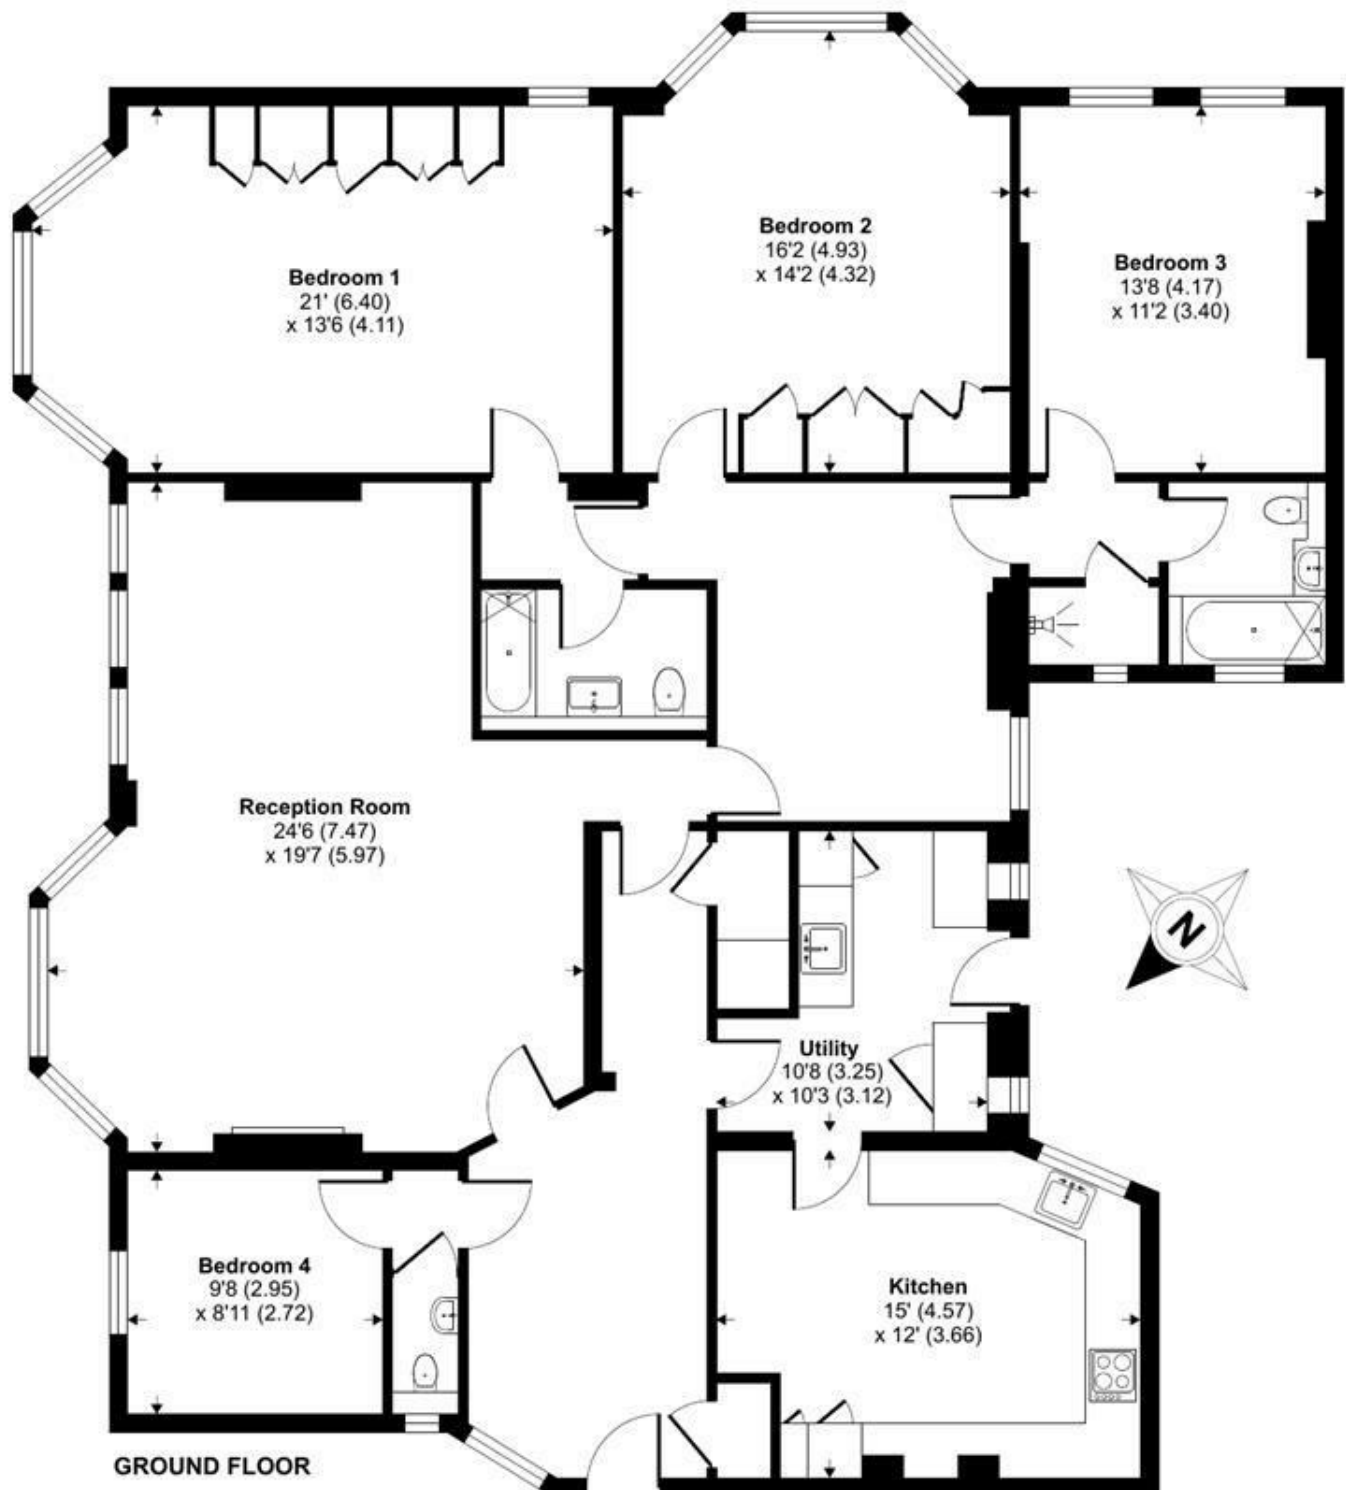

Floor plan produced in accordance with RICS Property Measurement Standards incorporating International Property Measurement Standards (IPMS2 Residential). © nichecom 2023. Produced for TK (Hampstead) Ltd. REF: 964548