



Bath Road, London, W4
£2,395,000

WHITMAN & CO.

SALES · LETTINGS · COMMERCIAL



A rare opportunity to acquire this six-bedroom, semi-detached Grade II listed house attributed to Norman Shaw, located in the highly sought-after Bedford Park Conservation Area.

The accommodation comprises a principal suite, five additional bedrooms, two further bathrooms, a grand entrance hall, two elegant reception rooms, an 18' kitchen/breakfast room, a utility room, a cloakroom, a 44' landscaped garden, and off-street parking.

Ideally situated within close proximity to Turnham Green Tube Station and the extensive selection of shops, bars, and restaurants on Chiswick High Road and Turnham Green Terrace. Offered with no onward chain.



Bath Road, W4

Approximate Gross Internal Area

236.99 sq m / 2551 sq ft

(Including Eaves Storage & Excluding Shed)

Eaves Storage


2.28 sq m / 25 sq ft

Shed

4.36 sq m / 47 sq ft

Key :

CH - Ceiling Height

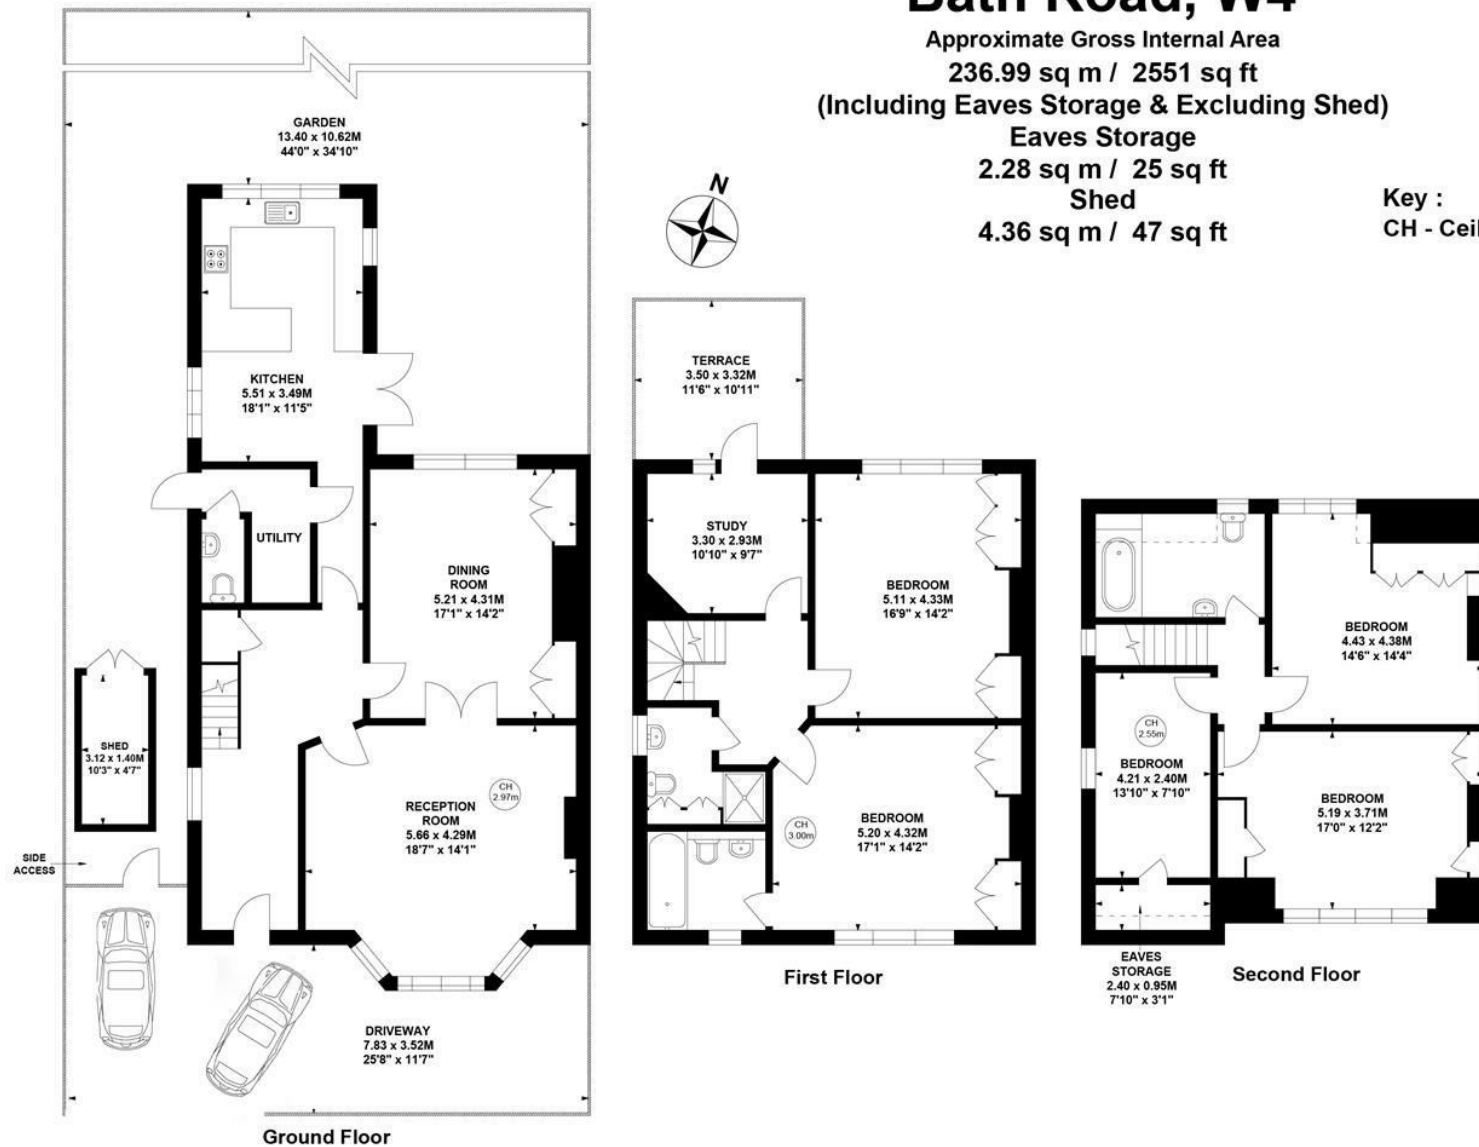

Not to scale, for guidance only and must not be relied upon as a statement of fact.
All measurements and areas are approximate only

- Semi-detached Grade II listed house
- Six bedrooms
- Utility room

- Bedford Park Area
- 44' landscaped garden
- Off street parking

Tenure - Freehold
Local Authority - Hounslow
Council Tax - Band G

