




Foster Road, London, W4
Guide Price £2,250,000

WHITMAN & CO.

SALES · LETTINGS · COMMERCIAL



On the market for the first time in 50 years, this elegant Edwardian semi-detached family home, showcasing an array of period features, is set on a highly sought-after, tree-lined street near Chiswick High Road. Beautifully presented throughout, it has been thoughtfully extended on the ground floor and into the loft, offering over 2,500 sqft of versatile living space. Upon entering, you are greeted by the original tiled hallway, leading to a bright front reception/dining room with a bay window that flows seamlessly into a stunning, recently extended kitchen/breakfast room. The bespoke kitchen is complemented by bifold doors opening onto a patio, ideal for entertaining. A charming rear reception room overlooks a private garden, designed by an award-winning landscape gardener. Additional ground floor amenities include a modern shower room and a practical utility room. Upstairs, the first floor hosts an impressive principal suite with a full-width bedroom, walk-in wardrobe, and luxurious en suite bathroom, accompanied by two further double bedrooms and a stylish family bathroom. The top floor offers a spacious bedroom, a generous study or storage area, and extensive eaves storage. Foster Road is an exceptional address, moments from the vibrant shops, cafes, and restaurants of Chiswick High Road and a short walk from Chiswick House and Grounds. Excellent transport links are close by, including Chiswick Park and Turnham Green stations, local bus routes, and the A4/M4 providing easy access to and from central London.

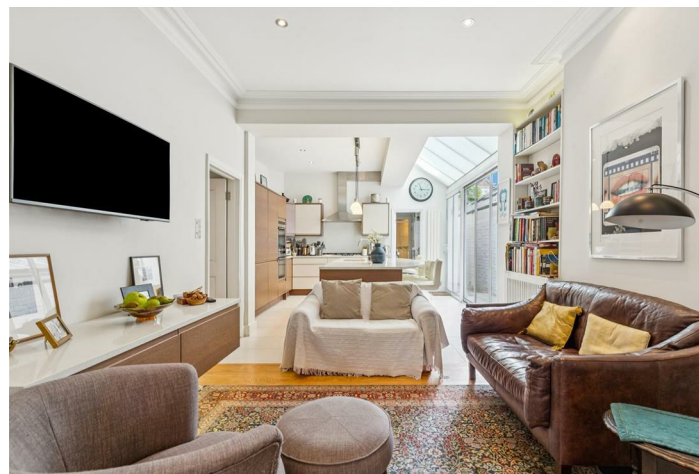


Foster Road, W4


Approximate gross internal area
239.38 sq m / 2576 sq ft
 (Including Eaves Storage)
Eaves Storage
9.47 sq m / 102 sq ft




Key :
 CH - Ceiling Height

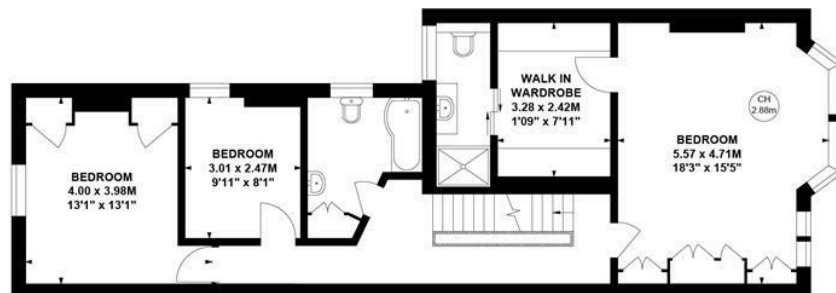

First Floor

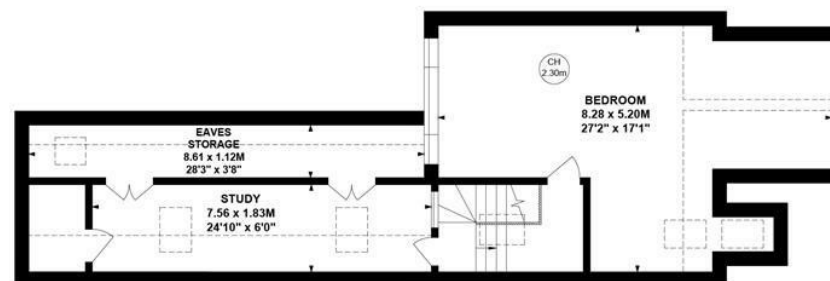

Second Floor

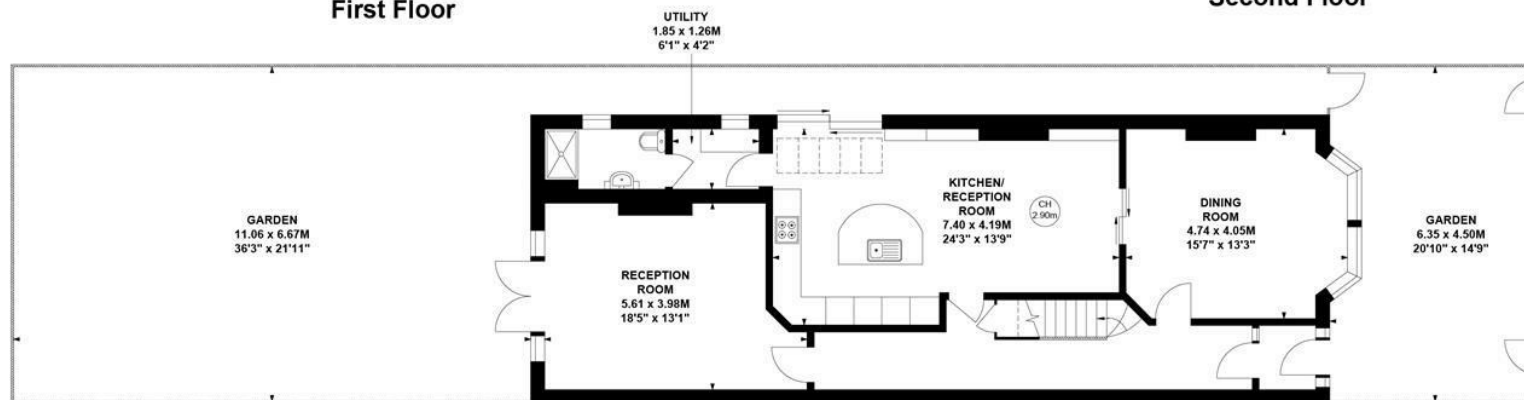

Ground Floor

Not to scale, for guidance only and must not be relied upon as a statement of fact.
 All measurements and areas are approximate only

- Elegant Edwardian semi-detached family home
- Sought after residential street
- Excellent reception space

- Over 2,500 sqft of versatile living space
- Host of period features
- Moments from numerous amenities

Tenure - Freehold
 Local Authority - Hounslow
 Council Tax - Band G

