



19 Damory Street, Blandford Forum, Dorset, DT11 7EU





A superbly presented three bedroom end of terrace property situated a stones throw away from the town centre and offered to the market with NO FORWARD CHAIN.

A beautifully renovated three-bedroom end of terrace house, ideally situated just a stone's throw from the town centre of Blandford Forum.

This property has been meticulously updated to offer a perfect blend of modern living yet retaining elements of its original charm, making it an ideal family home.

Upon entering, you are greeted by a bright and airy hallway that leads to an living room with a front aspect window providing natural light. The dining area, featuring stylish finishes and an abundance of natural light provides access to the kitchen and the cellar.

The contemporary kitchen boasts high-quality appliances and ample storage, with a door to the rear garden and access into the family bathroom.

One of the standout features of this home is the impressive cellar room, which offers versatile usage options—perfect for a home office, playroom, or additional storage.

The first floor comprises two well-proportioned bedrooms, each designed with comfort in mind. The entire second floor is host to the master bedroom.

Step outside to discover a charming rear garden, with a patio area adjacent to the rear of the property and a path leads to the rear of the area.

To the front of the property is a concrete area, where previous owners have parked their car.

With its prime location close to the town centre, you'll enjoy easy access to a variety of shops, restaurants, and local amenities.




£330,000 Freehold

19 Damory Street

Approximate Gross Internal Area

1142 sq ft - 106 sq m

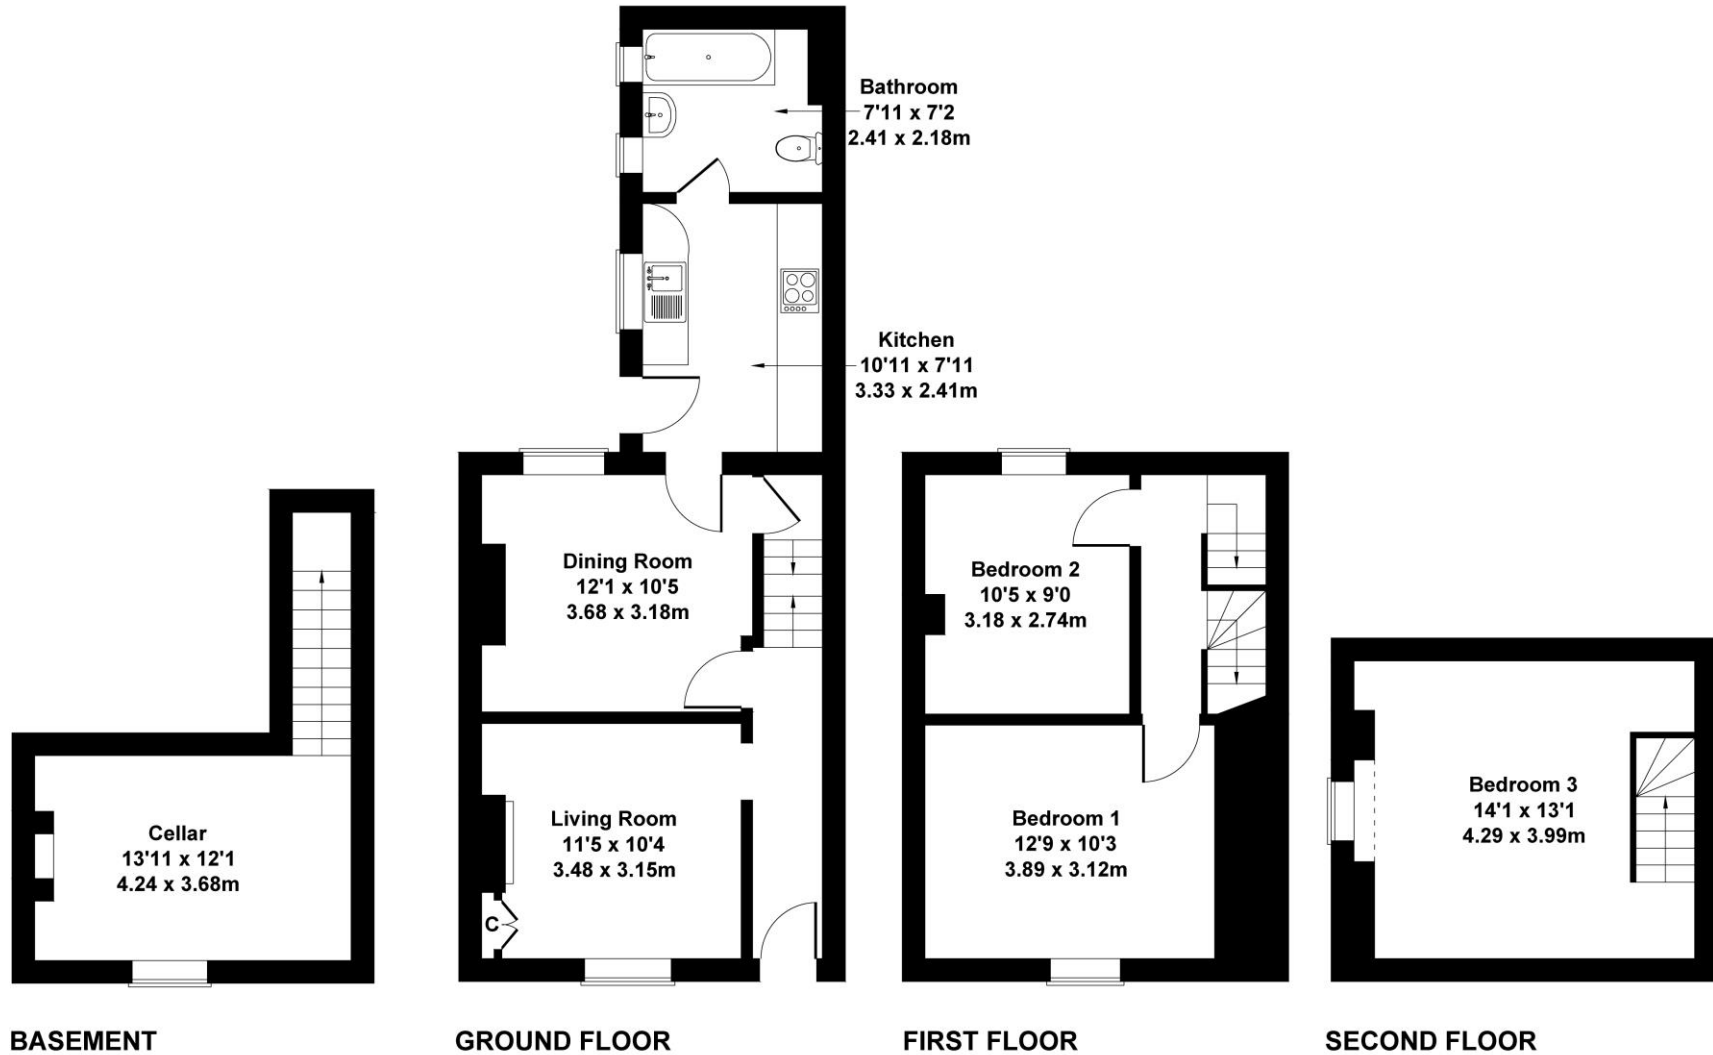

Not to Scale. Produced by The Plan Portal 2024
For Illustrative Purposes Only.

Please note Forum Sales & Lettings and their client give notice that:

1. They have no authority to make or give any representation or warranties in relations to the property. These particulars do not form part of any offer or contract and must not be relied upon as statements or representations of fact.
2. Any areas, common measurements or distances are approximate. The text, photographs and plans are for guidance only and are not necessarily comprehensive. It should not be assumed that the property has all necessary Planning, Building Regulations or other consents and Forum Sales and Lettings have not tested any services, equipment or facilities. Purchasers must satisfy themselves by inspection or otherwise.

EPC Rating - TBC

Viewing Arrangements - Strictly by appointment with Forum Sales & Lettings

15 Salisbury Street, Blandford Forum, Dorset, DT11 7AU

Tel: 01258 459600