



43 Old Farm Gardens, Blandford Forum, Dorset, DT11 7UU





A stunning two bedroom terraced property with parking, offered to the market with NO FORWARD CHAIN.

This well presented and maintained home benefits from a parking space and two double bedrooms.

Internally there is a useful entrance hallway which is an ideal area for shoes and coats and the herringbone flooring runs throughout the ground floor.

The modern kitchen benefits from a good selection of storage cabinets and drawers and the worktop is complimented by a tiled back splash. There is a fitted fridge and a four ring gas hob with a oven below.

One of the many features of this home is the spacious sitting / dining room which has a large storage cupboard situated underneath the staircase. A single door also flows into the rear garden.


Upstairs there are two double bedrooms and a bathroom. Bedroom one overlooks the rear garden and bedroom two has a built in storage cupboard.

Externally there is a secluded rear garden which has a patio area adjacent to the property with the remainder being laid to synthetic turf. There is a side gate providing rear access.

£250,000 Freehold

Approximate Gross Internal Area
627 sq ft - 58 sq m

Bathroom
6'11 x 6'6
2.11 x 1.98m

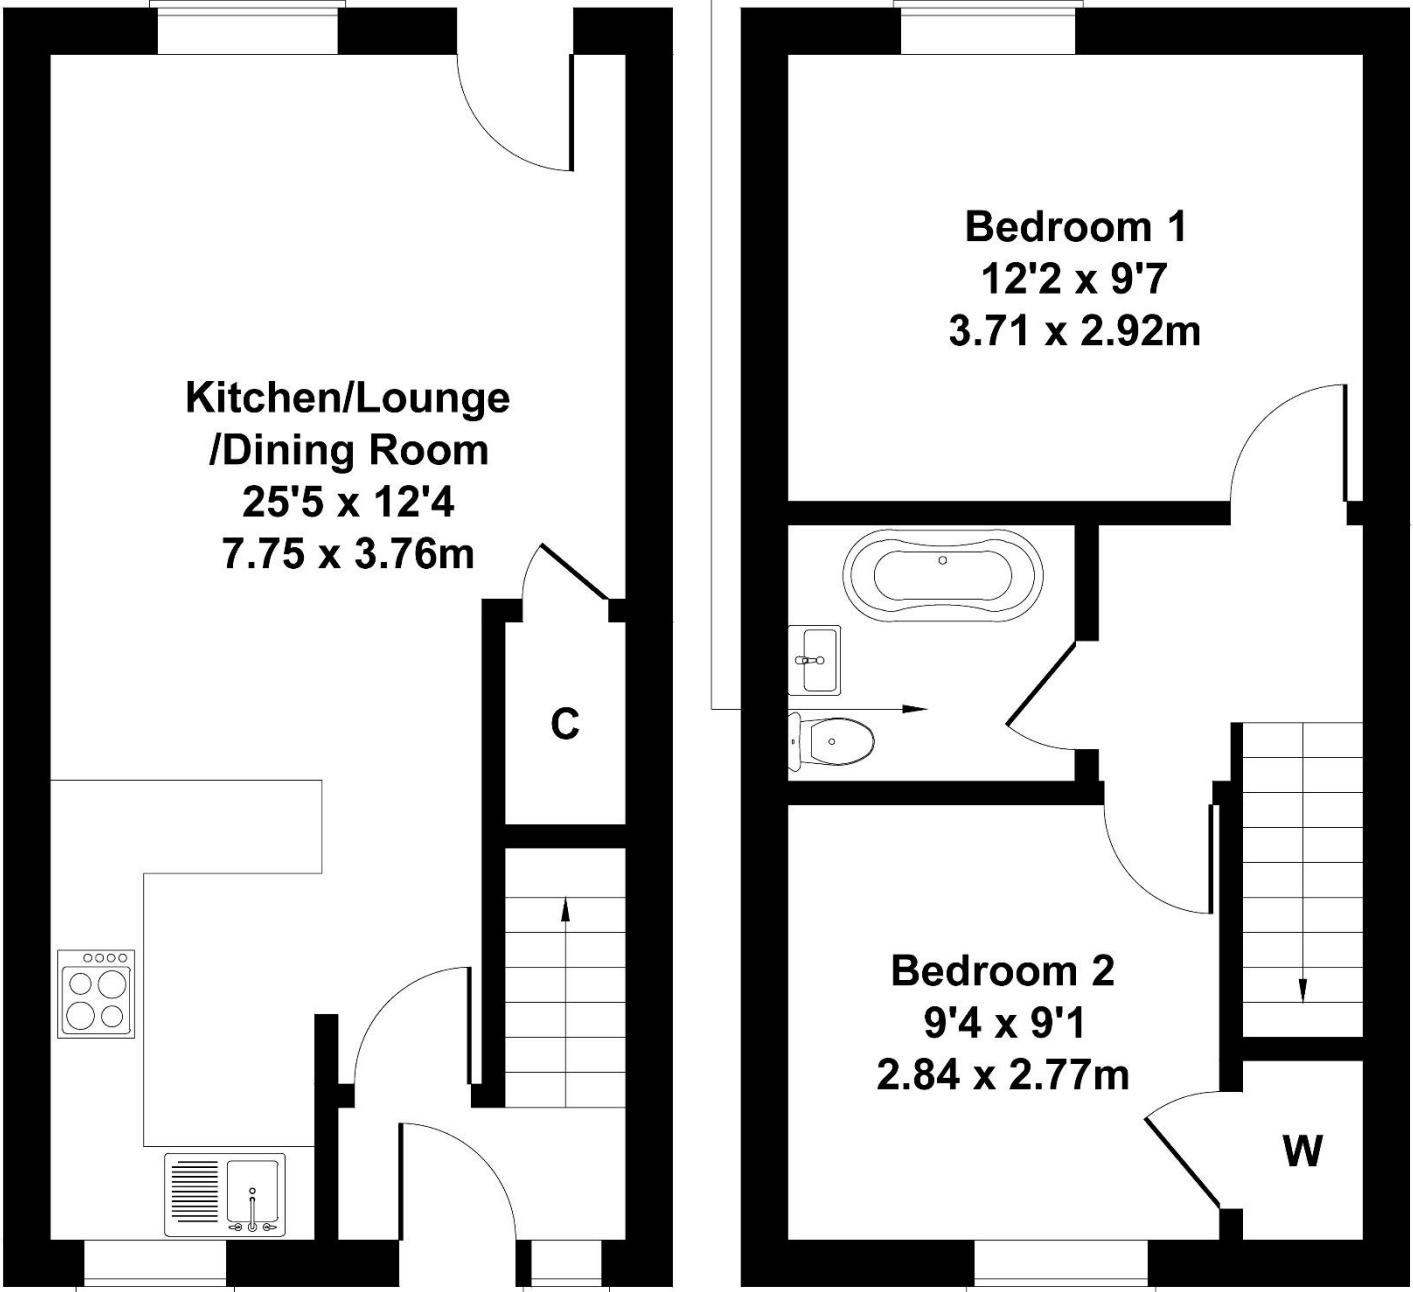

GROUND FLOOR

FIRST FLOOR

Not to Scale. Produced by The Plan Portal 2025
For Illustrative Purposes Only.

Please note Forum Sales & Lettings and their client give notice that:

- 1. They have no authority to make or give any representation or warranties in relations to the property. These particulars do not form part of any offer or contract and must not be relied upon as statements or representations of fact.
- 2. Any areas, common measurements or distances are approximate. The text, photographs and plans are for guidance only and are not necessarily comprehensive. It should not be assumed that the property has all necessary Planning, Building Regulations or other consents and Forum Sales and Lettings have not tested any services, equipment or facilities. Purchasers must satisfy themselves by inspection or otherwise.

EPC Rating - C

Viewing Arrangements - Strictly by appointment with Forum Sales & Lettings

15 Salisbury Street, Blandford Forum, Dorset, DT11 7AU

Tel: 01258 459600

