



24 Victoria Road, Blandford Forum, Dorset, DT11 7JP





A truly stunning Victorian style two bedroom terrace cottage with spacious open plan lounge/dining room.

24 Victoria Road is a characterful Terraced Cottage on the outskirts of the Town Centre.

The Entrance door leads into the Lounge/Dining Room with front aspect window. There is space for a dining table as the room flows into the spacious living area.

The Kitchen offers a range of base and wall units providing cupboard and drawer storage, 4 ring hob with extractor hood above, oven, space for washing machine. Rear aspect window with outlook onto rear garden.

Bedroom 1 has a large window to front aspect, allowing plenty of natural light. Bedroom 2 is situated to the rear of the property.

The bathroom has a fitted bath, low level WC and wash hand basin. An obscured glazed window to the rear provides natural light.

OUTSIDE


The front of the property comprises a small patio area, that provides a useful bin storage area.

There are well established shrubs, with steps leading up to patio and a useful brick outbuilding at the rear, with power.



£260,000 Freehold

Approximate Gross Internal Area
626 sq ft - 58 sq m

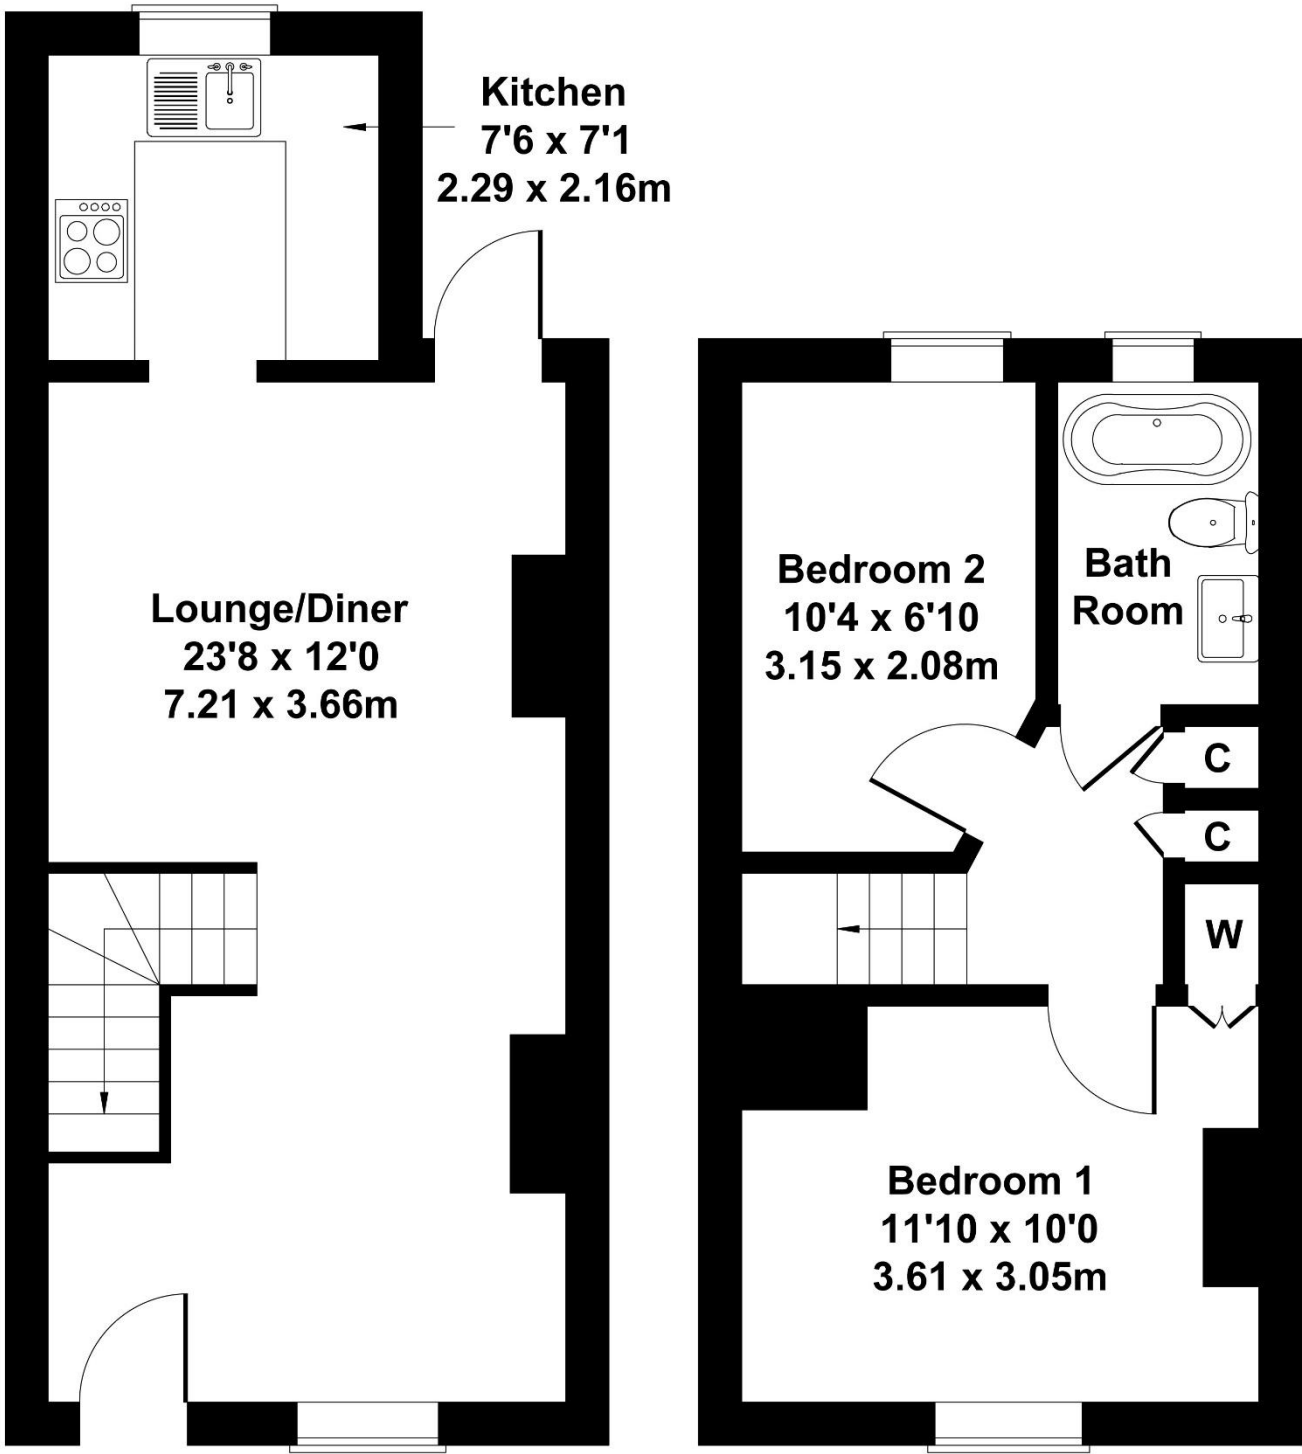

GROUND FLOOR

FIRST FLOOR

Not to Scale. Produced by The Plan Portal 2025
For Illustrative Purposes Only.

Please note Forum Sales & Lettings and their client give notice that:

1. They have no authority to make or give any representation or warranties in relations to the property. These particulars do not form part of any offer or contract and must not be relied upon as statements or representations of fact.

2. Any areas, common measurements or distances are approximate. The text, photographs and plans are for guidance only and are not necessarily comprehensive. It should not be assumed that the property has all necessary Planning, Building Regulations or other consents and Forum Sales and Lettings have not tested any services, equipment or facilities. Purchasers must satisfy themselves by inspection or otherwise.

EPC Rating - C

Viewing Arrangements - Strictly by appointment with Forum Sales & Lettings

15 Salisbury Street, Blandford Forum, Dorset, DT11 7AU

Tel: 01258 459600

