



16 Alexandra Street, Blandford Forum, Dorset, DT11 7QP





A stunning example of a three bedroom end of terrace cottage, situated a stones throw away from both the Town Centre and the North Dorset Trailway.

Tucked away at the end of a terrace, this characterful home offers a warm and inviting atmosphere throughout. The ground floor unfolds with a welcoming living room where exposed brickwork, timber beams, and a wood-burning stove create a cosy retreat.

From here, the layout flows into a spacious dining area, subtly connected to the kitchen via an archway, enhancing the sense of openness. Double doors flow out to the rear garden.

The kitchen itself is thoughtfully designed, combining rich cabinetry with wooden worktops and a farmhouse-style sink beneath a bright window. A modern bathroom sits just beyond, finished with sleek grey tiling and a glass-partitioned shower.

Upstairs, the principal bedroom enjoys storage, generous proportions and soft natural light, while the second bedroom offers a playful and versatile space. A third bedroom completes the upper floor, ideal for guests or a home office.

There is scope for conversion into a four bedroom property, subject to the NPC.


Outside, the rear garden provides a peaceful haven with a paved patio surrounded by greenery and a useful store tucked to one side.



£300,000 Freehold

16 AS

Approximate Gross Internal Area
926 sq ft - 86 sq m

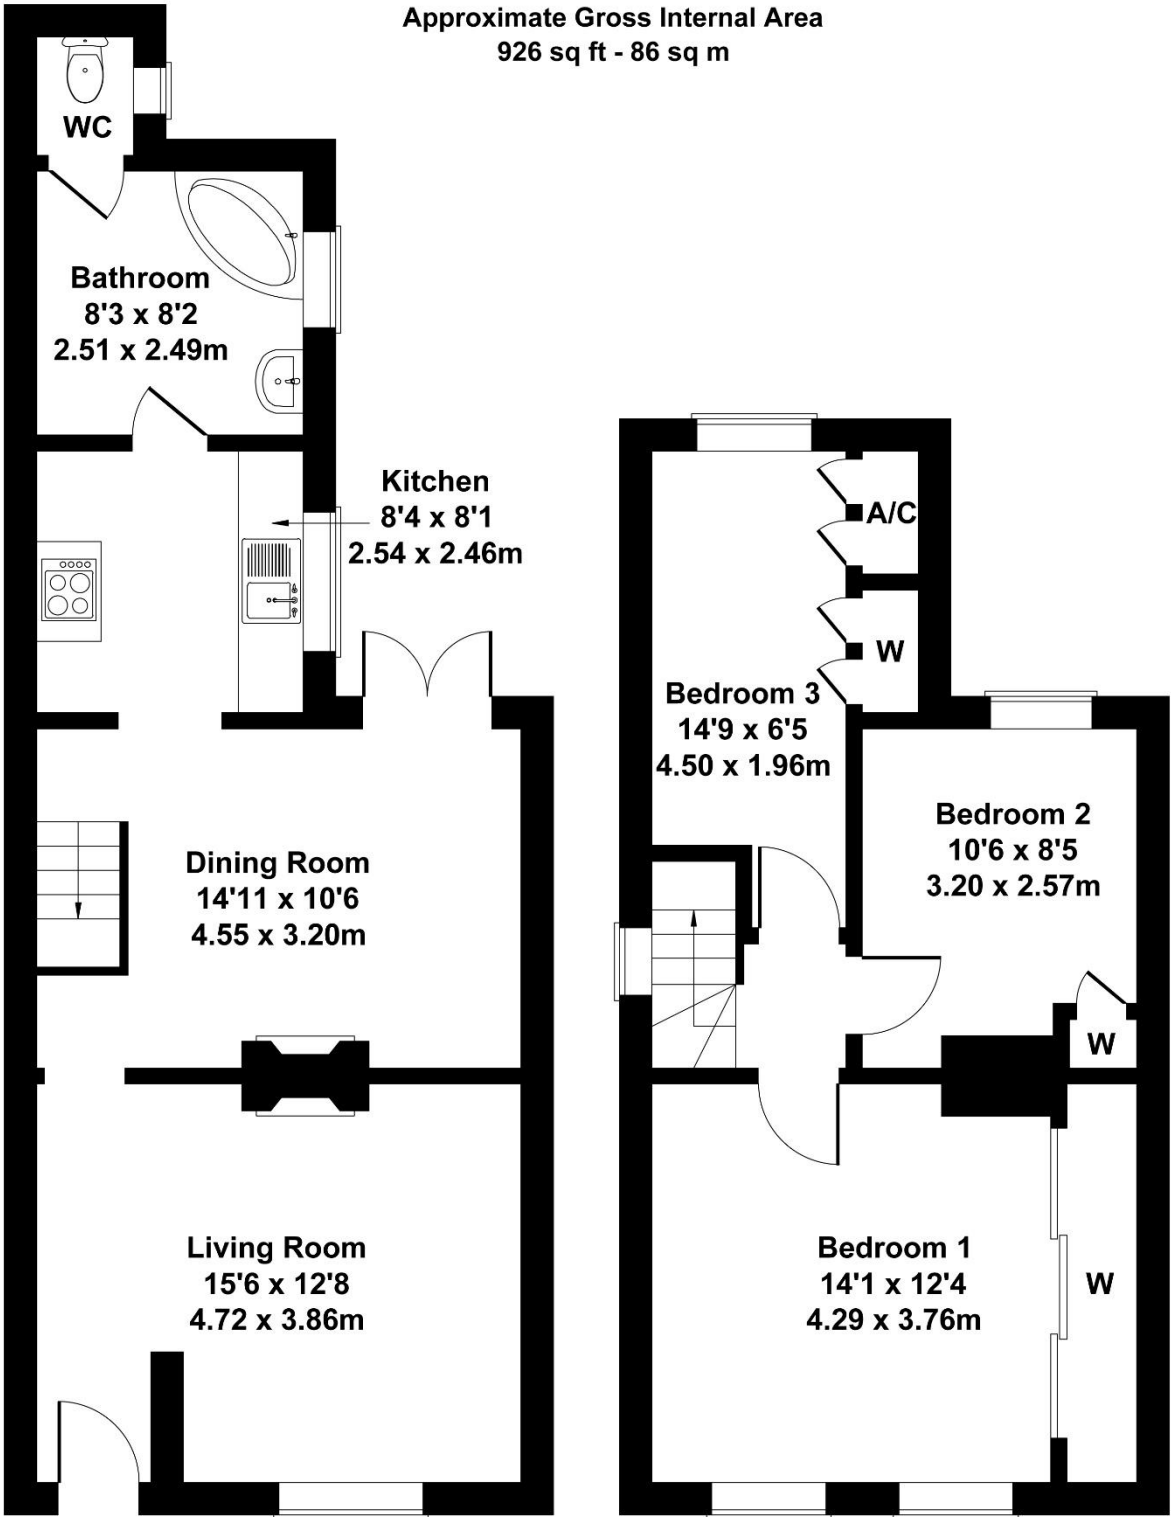

GROUND FLOOR

FIRST FLOOR

Not to Scale. Produced by The Plan Portal 2025
For Illustrative Purposes Only.

Please note Forum Sales & Lettings and their client give notice that:

- 1. They have no authority to make or give any representation or warranties in relations to the property. These particulars do not form part of any offer or contract and must not be relied upon as statements or representations of fact.
- 2. Any areas, common measurements or distances are approximate. The text, photographs and plans are for guidance only and are not necessarily comprehensive. It should not be assumed that the property has all necessary Planning, Building Regulations or other consents and Forum Sales and Lettings have not tested any services, equipment or facilities. Purchasers must satisfy themselves by inspection or otherwise.

EPC Rating - C

Viewing Arrangements - Strictly by appointment with Forum Sales & Lettings

15 Salisbury Street, Blandford Forum, Dorset, DT11 7AU

Tel: 01258 459600

