



1 Damory Court Street, Blandford Forum, Dorset, DT11 7RW





A light and spacious three bedroom end of terrace property situated a stones throw away from the town centre.

Tucked away in a peaceful residential setting, this beautifully presented home welcomes you with a charming brick façade and a thoughtfully planted front garden that softens the approach with colour and greenery.

Inside, the ground floor unfolds into a spacious kitchen/diner where natural light pours in from a rear facing window. A well-designed kitchen island anchors the space, offering both practicality and a natural flow between cooking and dining area, with a range of base and wall units providing cupboard and drawer storage.

The conservatory, provides a tranquil retreat bathed in light, with generous glazing framing views of the garden and creating a seamless connection between indoors and out.

Upstairs, the master bedroom offers a peaceful sanctuary, complete with a full wall of built-in storage and a calm, uncluttered atmosphere. Additional bedrooms two and three are well-proportioned and versatile, ideal for family life or working from home.




Outside, the garden is a true highlight—beautifully maintained and thoughtfully arranged, with a gently curving pathway leading through vibrant planting and mature greenery. Raised beds brim with leafy growth and climbing plants, while a central tree anchors the landscape. A shed and seating area blend naturally into the surroundings, offering both practicality and a peaceful spot to enjoy the outdoors. Rear side access gate.



£300,000 Freehold

1 Damory Court

Approximate Gross Internal Area
1019 sq ft - 95 sq m

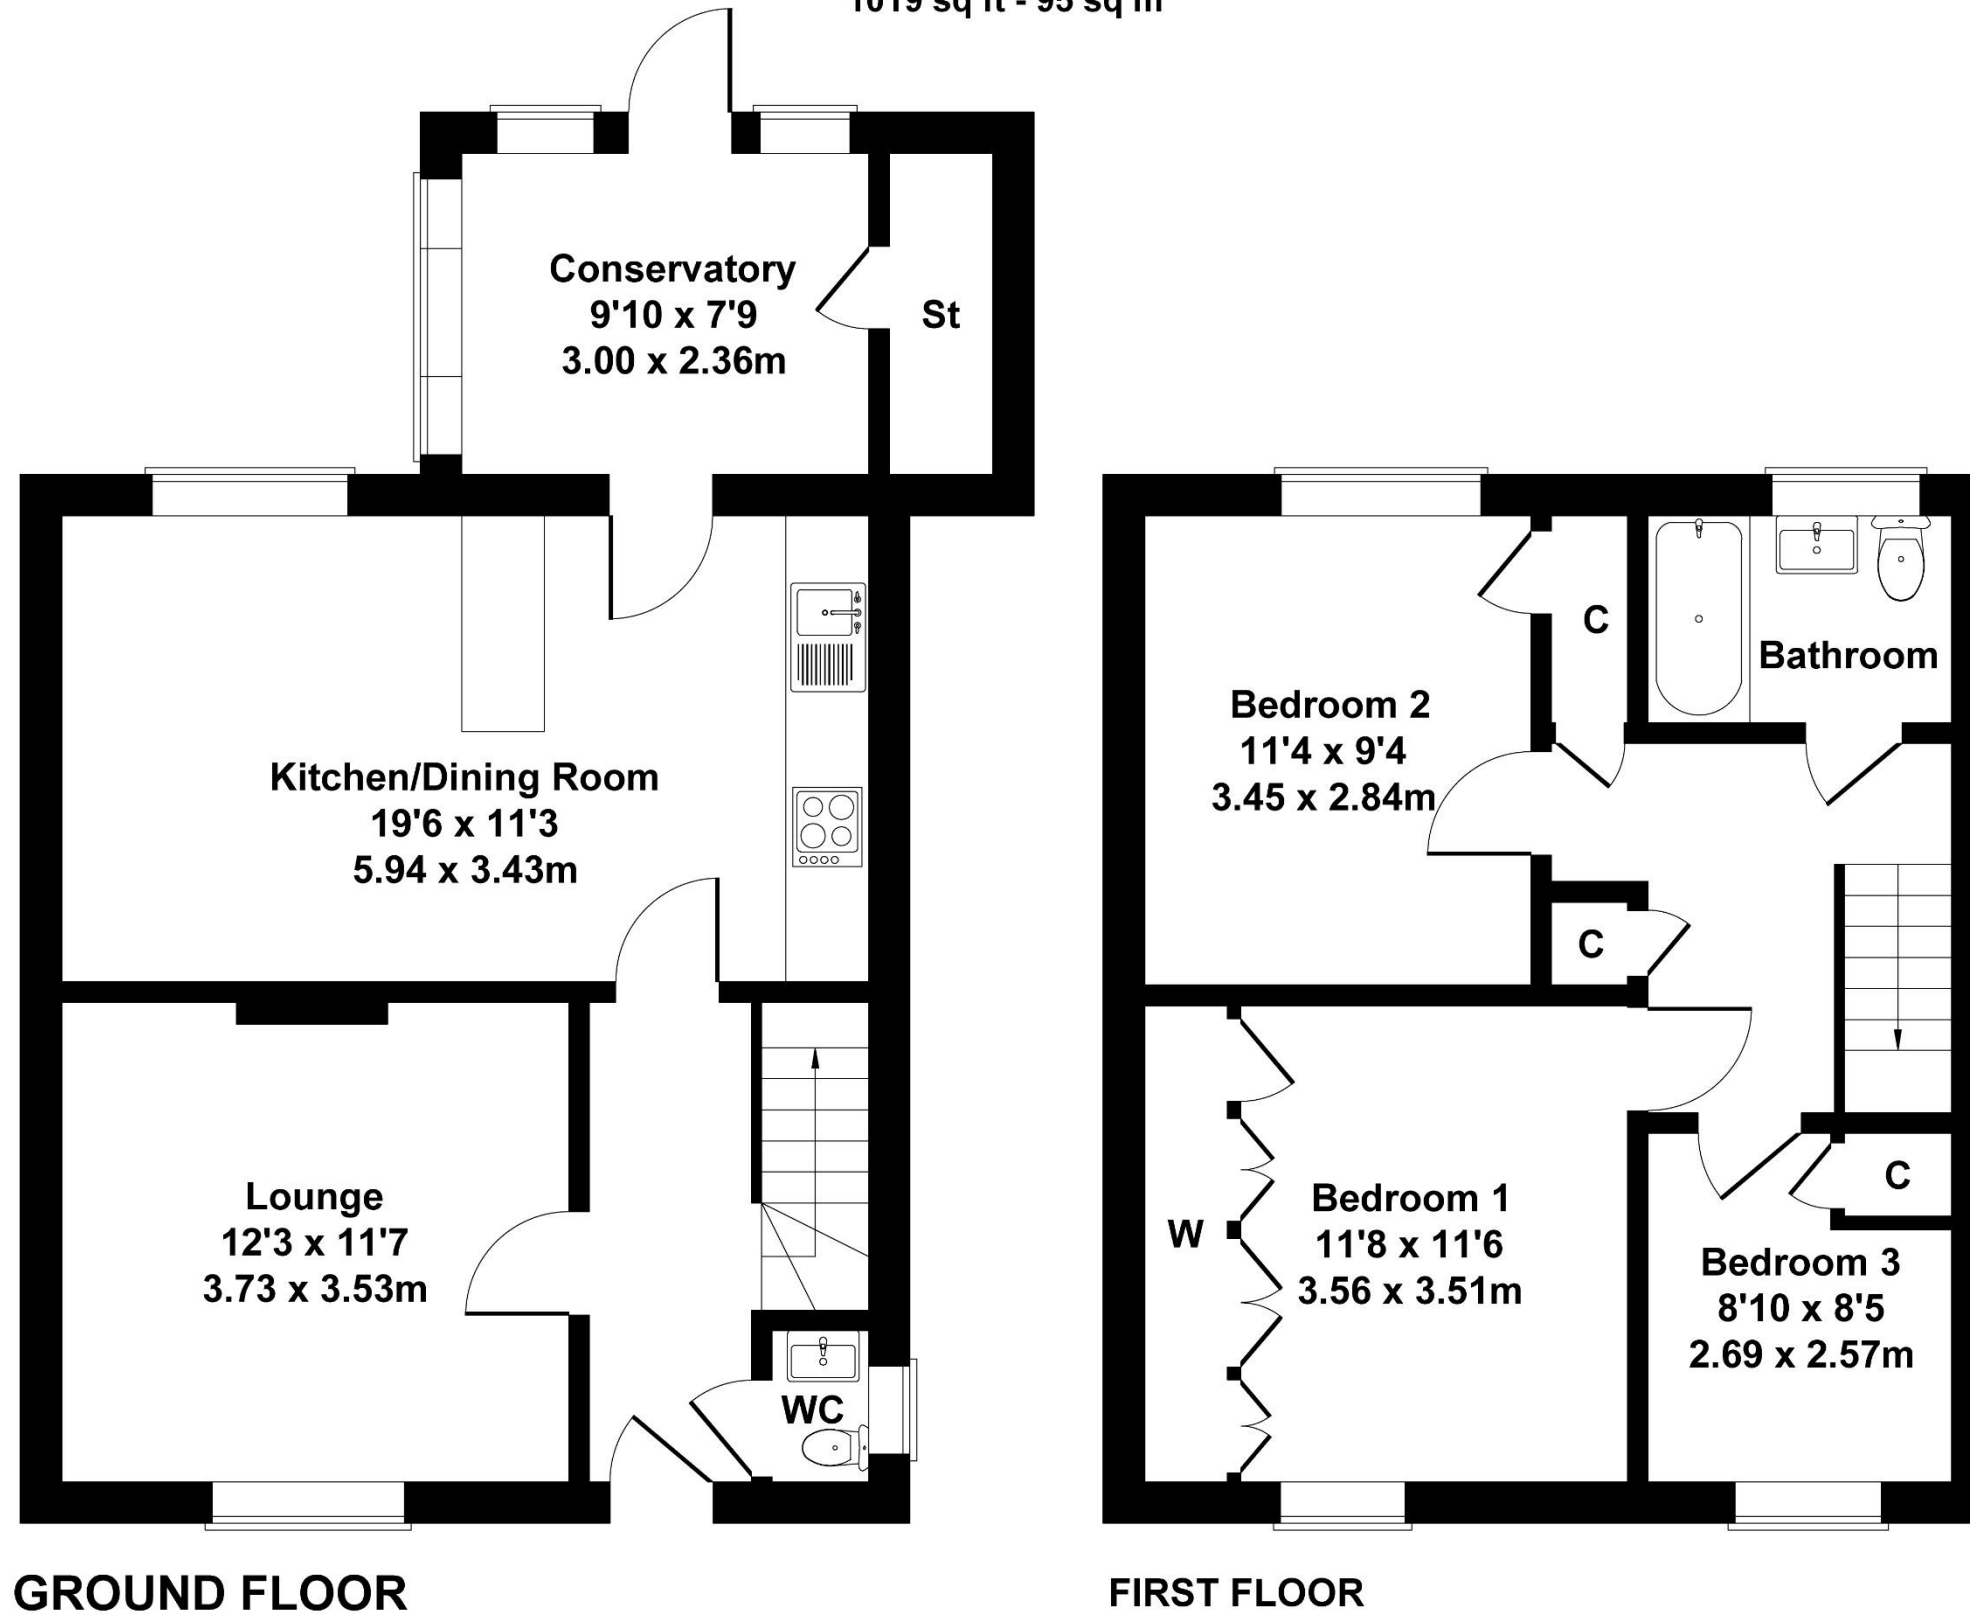

Not to Scale. Produced by The Plan Portal 2025
For Illustrative Purposes Only.

Please note Forum Sales & Lettings and their client give notice that:

1. They have no authority to make or give any representation or warranties in relations to the property. These particulars do not form part of any offer or contract and must not be relied upon as statements or representations of fact.

2. Any areas, common measurements or distances are approximate. The text, photographs and plans are for guidance only and are not necessarily comprehensive. It should not be assumed that the property has all necessary Planning, Building Regulations or other consents and Forum Sales and Lettings have not tested any services, equipment or facilities. Purchasers must satisfy themselves by inspection or otherwise.

EPC Rating - C

Viewing Arrangements - Strictly by appointment with Forum Sales & Lettings

15 Salisbury Street, Blandford Forum, Dorset, DT11 7AU

Tel: 01258 459600