

10 Jutland Avenue, Flookburgh – LA11 7LF

Grange-Over-Sands

£230,000

10 Jutland Avenue

Flookburgh, Grange-Over-Sands

This attractive three-bedroom, semi-detached house presents a rare opportunity to enjoy tranquil countryside living with all the comforts of modern design. The property offers two versatile reception rooms, each flooded with natural light from large windows, enhancing the welcoming atmosphere. The spacious open plan layout seamlessly connects the living and kitchen areas, ideal for family gatherings or entertaining guests. The kitchen is fitted with modern units, integrated appliances, and ample counter space, while the adjacent utility area provides extra functionality for busy households.

The family bathroom located on the ground floor is newly fitted with contemporary fixtures ideal for modern living, the layout spacious offering built-in storage solutions, and a cosy fireplace add to the home's comfort and appeal. This well-maintained semi-detached house is a wonderful choice for families or anyone seeking a blend of serene rural surroundings and practical solutions being the local primary school, convenience store, pharmacy, great facilities such as the bakery, fish and chip shop as well as the cosy local public house.

Bordering the Edwardian coastal town of Grange Over Sands and the pretty village of Cartmel within a 15 minute drive of the Lake District, with great road and main line rail services.









GARDEN

Step outside to enjoy stunning rural views from the expansive private garden, complete with a patio area perfect for outdoor dining or relaxing in the fresh air. The charming front garden is secure, with defined boundaries adding privacy and peace of mind.

Driveway

3 Parking Spaces

The property further benefits from off-road driveway parking

Energy Efficiency Rating: D#

Council Tax band: B


Tenure: Freehold




Jutland Avenue, Flookburgh, Grange-Over-Sands, LA11

Approximate Area = 939 sq ft / 87.2 sq m

For identification only - Not to scale

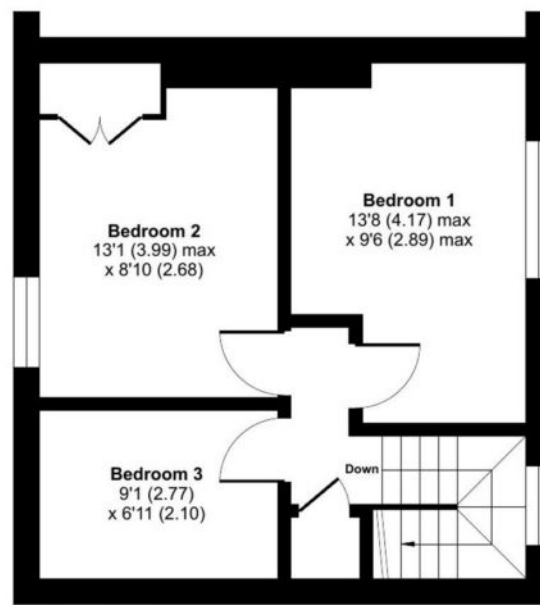


FIRST FLOOR

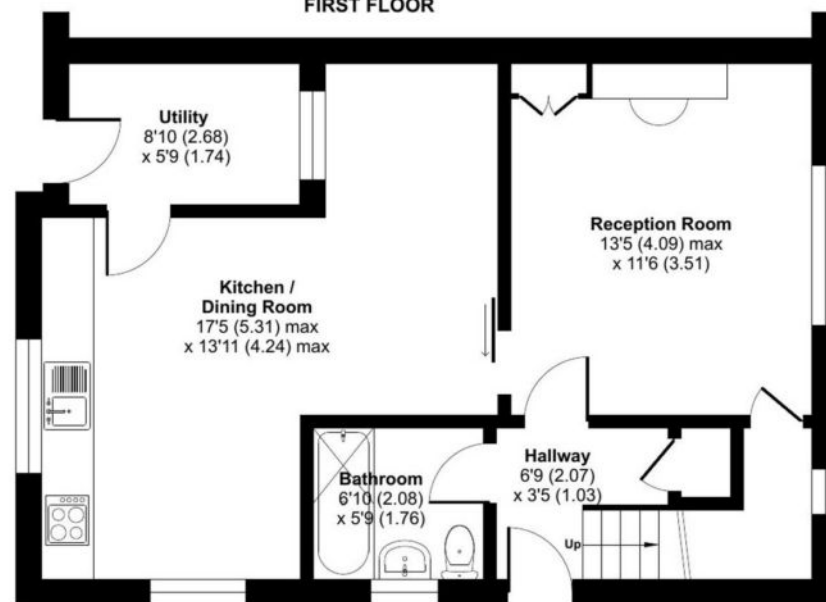

GROUND FLOOR



ARNOLD
GREENWOOD

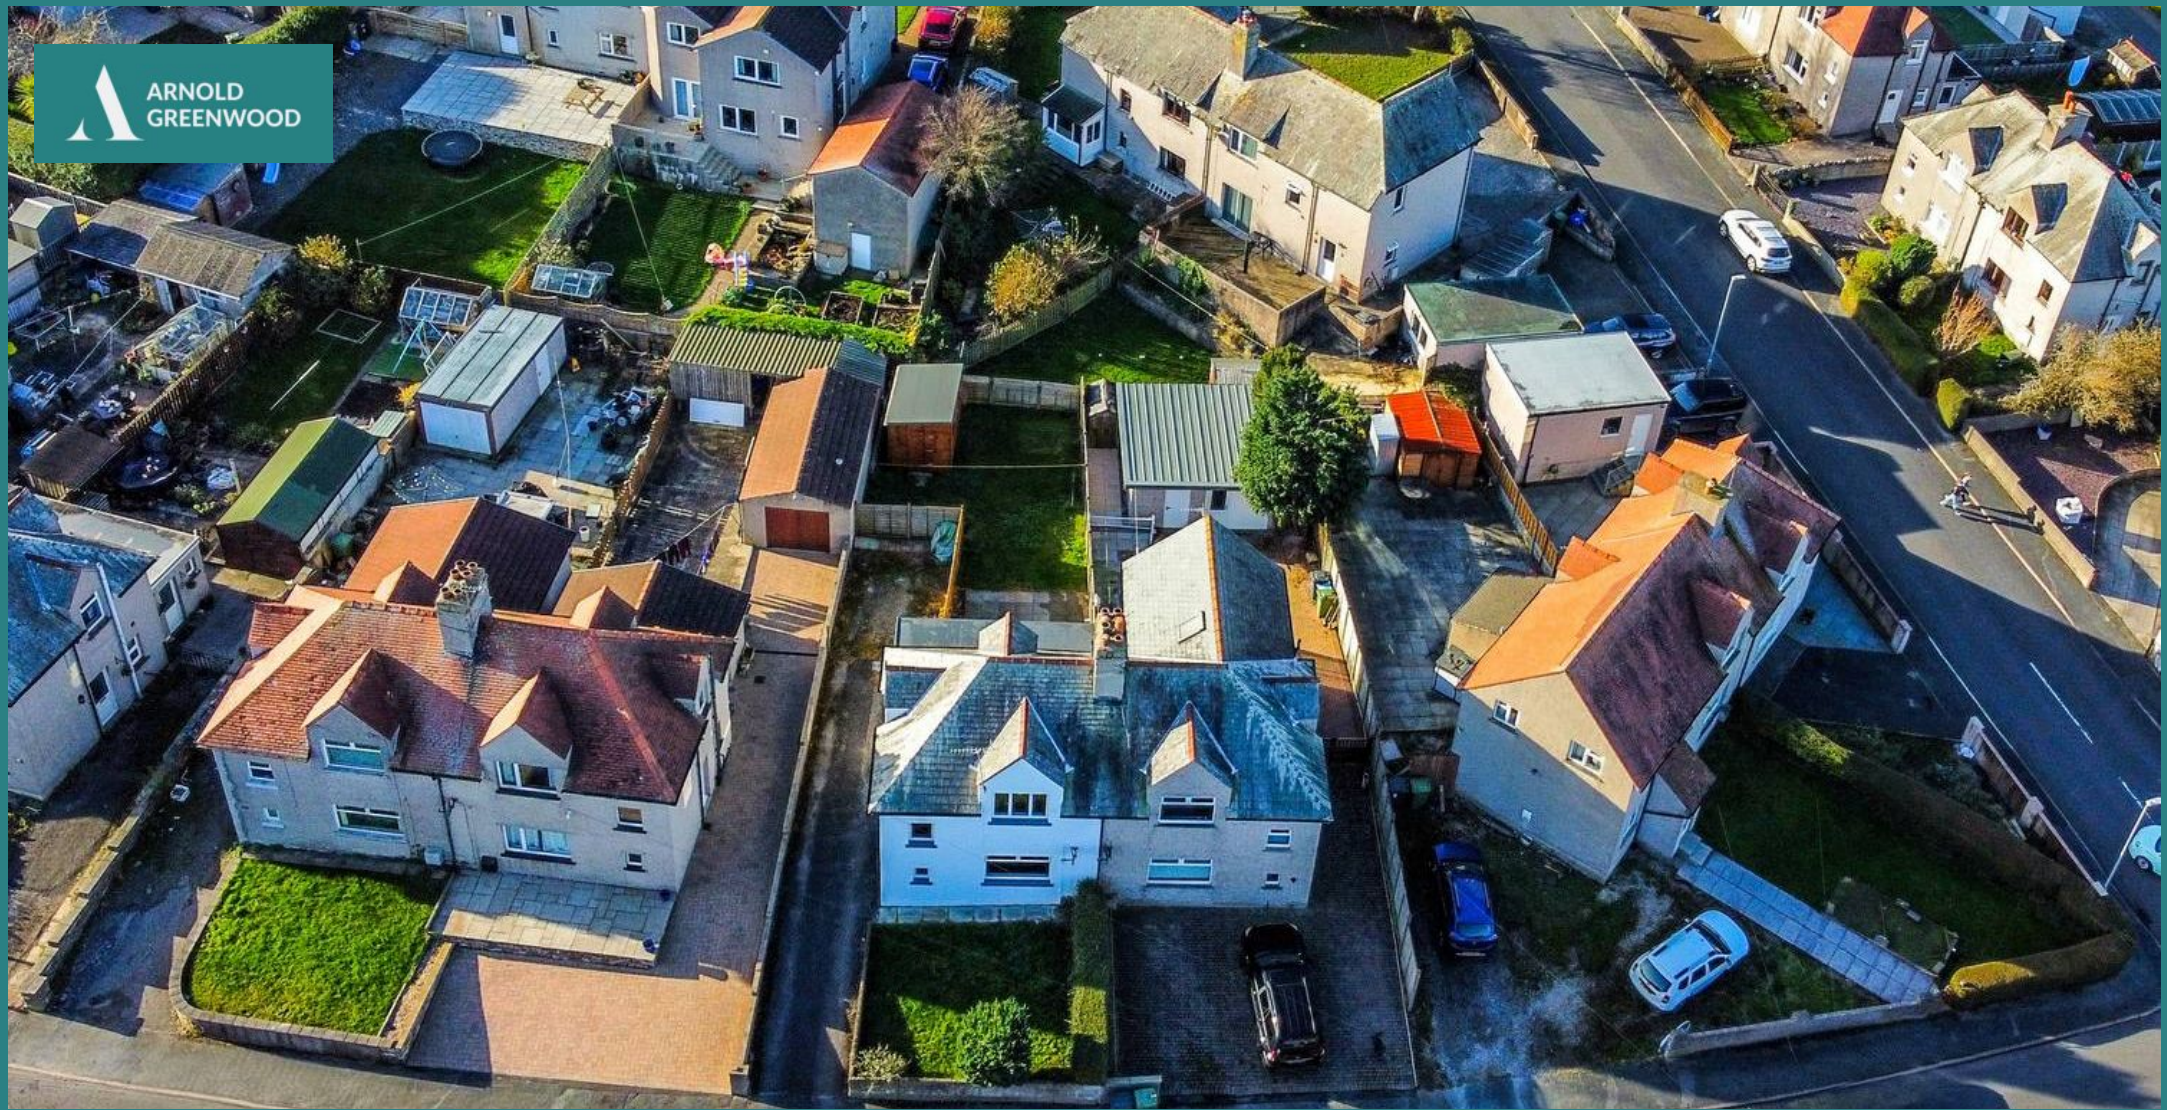

Arnold Greenwood Estate Agents

Arnold Greenwood Solicitors, 8-10 Highgate - LA9 4SX

01539733383

kendal@arnoldgreenwood.co.uk

www.arnoldgreenwoodestateagency.co.uk/



Whilst every care has been taken in the preparation of these sales particulars, they are for guidance purposes only and no guarantee can be given as to the working condition of the various services and appliances. Measurements have been taken as accurately as possible but slight discrepancies may inadvertently occur. The agents have not tested appliances or central heating services. Interested applicants are advised to make their own enquiries and investigation before finalising their offer purchase. Money Laundering In the event of prospective purchasers making an offer on a property, in relation to the Money Laundering Regulations photographic ID and Utility bill showing your address will be required. Please contact the office for their information.