



St Christopher's Court Lower Road,
Chorleywood, Rickmansworth, WD3 5JZ

Guide Price £360,000 Leasehold



The property

Located on the desirable Chorleywood High Street, this beautifully presented two-bedroom apartment offers the perfect blend of charm, comfort, and convenience.

Extending from the front to the rear of the building, the home feels wonderfully spacious and filled with natural light. Inside, you're welcomed by a long hallway leading to a bright lounge overlooking the High Street. The kitchen is generous in size and full of character, ideal for everyday living and entertaining.

Both bedrooms are well-proportioned, with the principal bedroom featuring superb fitted storage. The bathroom is light and airy, complete with a full-sized bathtub. Recently redecorated throughout, with new carpets and fresh paint, the apartment is ready to move straight into — a true blank canvas.

Situated moments from boutique shops, cafés, and excellent transport links, this charming home offers premium village living in one of Hertfordshire's most sought-after locations.






Key Features

- Two bedrooms
- Spacious apartment
- Well-presented throughout
- Newly redecorated
- Lift access
- Moments from local shops, cafés, and transport links
- Prime Chorleywood High Street location
- Residents parking



Floorplan

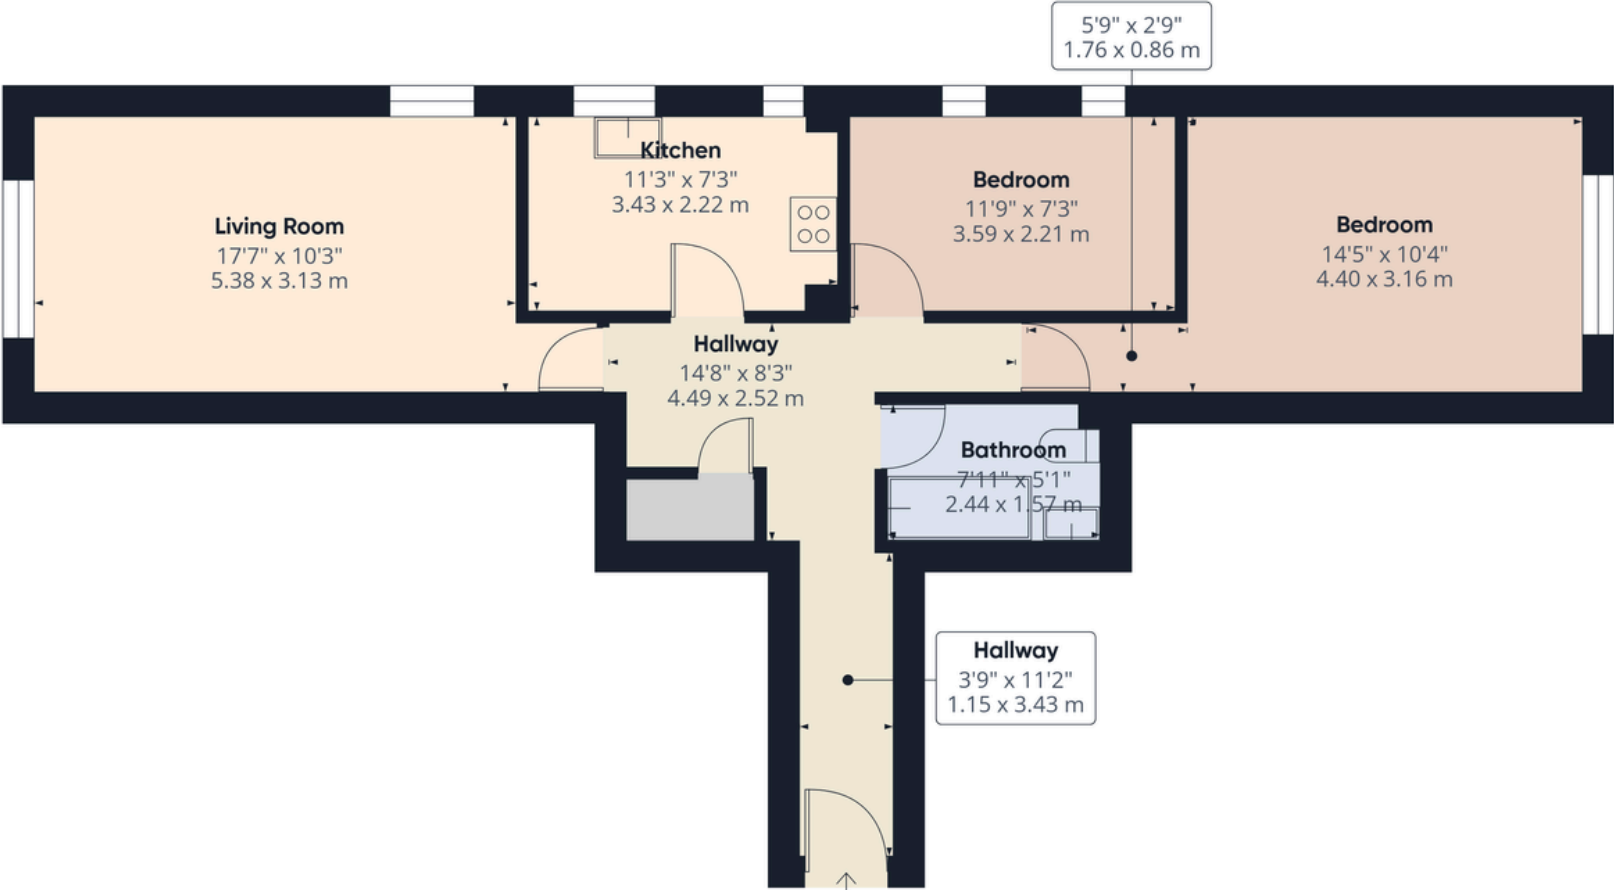


Approximate total area⁽¹⁾
699 ft²
64.8 m²

(1) Excluding balconies and terraces

Calculations reference the RICS IPMS 3C standard. Measurements are approximate and not to scale. This floor plan is intended for illustration only.

Boundary

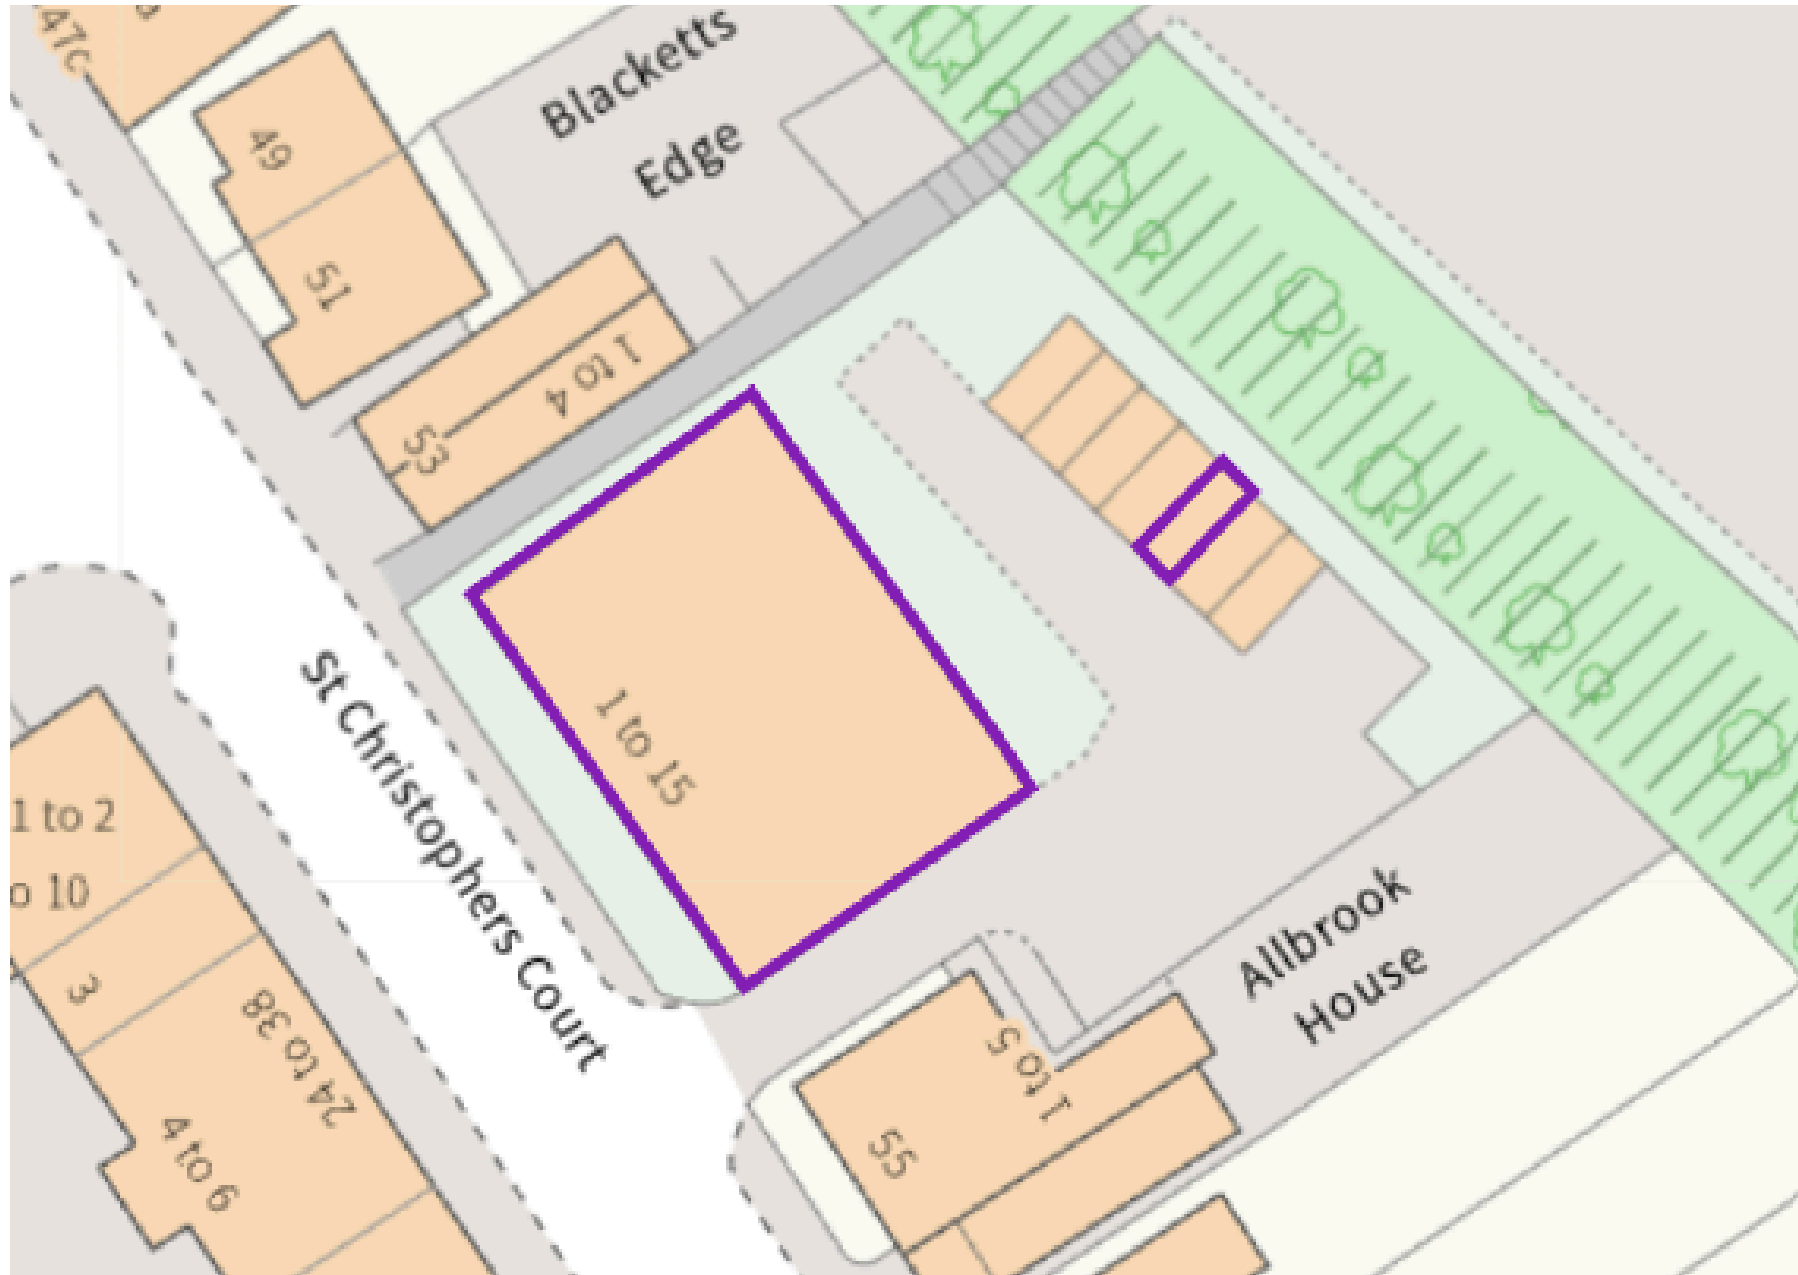

Area Information

Named one of the happiest places to live, Chorleywood has many beautiful aspects, including rolling landscapes, thriving local businesses and much sought-after schooling. One of the main features within the village is Chorleywood Common, 200 acres of woodland and open countryside, home to a vast array of wildlife and a great spot for bike rides, dog walks and sporting events. At the heart of the village you will find a high street filled with a range of local businesses, from coffee shops like Roots, to the popular home store Lords. There are also a number of local pubs such as The Gate, The Rose and Crown and the Black Horse, offering locally sourced produce and a family friendly environment throughout the week. Chorleywood station provides a frequent metropolitan line and Chiltern turbo services to central London, in as little as 30 minutes. This key link into central London enables commuters as well as day trippers to venture into the capital. The M25 motorway is only a 5 minute drive from the village and will take you to Heathrow airport in as little as 20 minutes. The village also benefits from outstanding primary schools including Chorleywood Primary and Christ Church C of E. One of the top public secondary schools in the area, St Clement Danes is also located in the village. The mixed academy school provides its pupils with top of the range facilities in sports, science and performance arts along with many others.

- 0.1 miles to Chorleywood Station
- 0 miles to Chorleywood High Street
- Nearest Motorway: 1.7 miles to M25

Local Authority: Three Rivers District Council

Council Tax: D

Approximate floor area: 699 sq ft

Tenure: Leasehold

Every care has been taken to ensure that the details in this brochure represent an accurate description of the property. However, we wish to inform prospective purchasers that these sales particulars are a general guide and none of the statements or dimensions should be relied upon as statements of representation or fact. Transparency of referral fees: We're legally required to inform you that we receive referral income from the following solicitors and surveyors up to the value of £125.00 per transaction; Archer Rusby Solicitors LLP, Taylor Walton Solicitors, Hanney Dawkins & Jones Solicitors, New Homes Law, Edwards Willoby & Loch, Woodward Surveyors & Trend & Thomas Surveyors. For financial services we recommend Severn Financial and Meridian Mortgages and receive an average referral income of £260.00 per transaction. Although we recommend these companies because we believe they offer an excellent service, you are not under any obligation to use them.



Score	Energy rating	Current	Potential
92+	A		
81-91	B		
69-80	C	74 C	79 C
55-68	D		
39-54	E		
21-38	F		
1-20	G		





Contact Sewell & Gardner on 01923 776400 or sgsales@sewellgardner.com