



Newcastle Road
Madeley



£850 PCM


56 Merial Street
Newcastle under Lyme
ST5 2AW
01782 625734



28 Newcastle Road
Madeley
CW3 9JH

Simply Stunning!! Not just any ordinary cottage – this property boasts quality throughout. A generous sized lounge with attractive feature fireplace housing an electric fire. Extended kitchen with premium fittings including integral dishwasher and range cooker. The skylight and patio doors provide ample light and lead onto a private rear garden with good sized patio area and lawn. Outside storage. Ground floor WC cloaks. To the first floor are two double bedrooms, one with fitted wardrobes, a luxury bathroom with roll top bath and separate shower unit. Neutral decor throughout. Off road parking. Council Tax Band B. EPC Grade C. Long Term Let.

£850 PCM

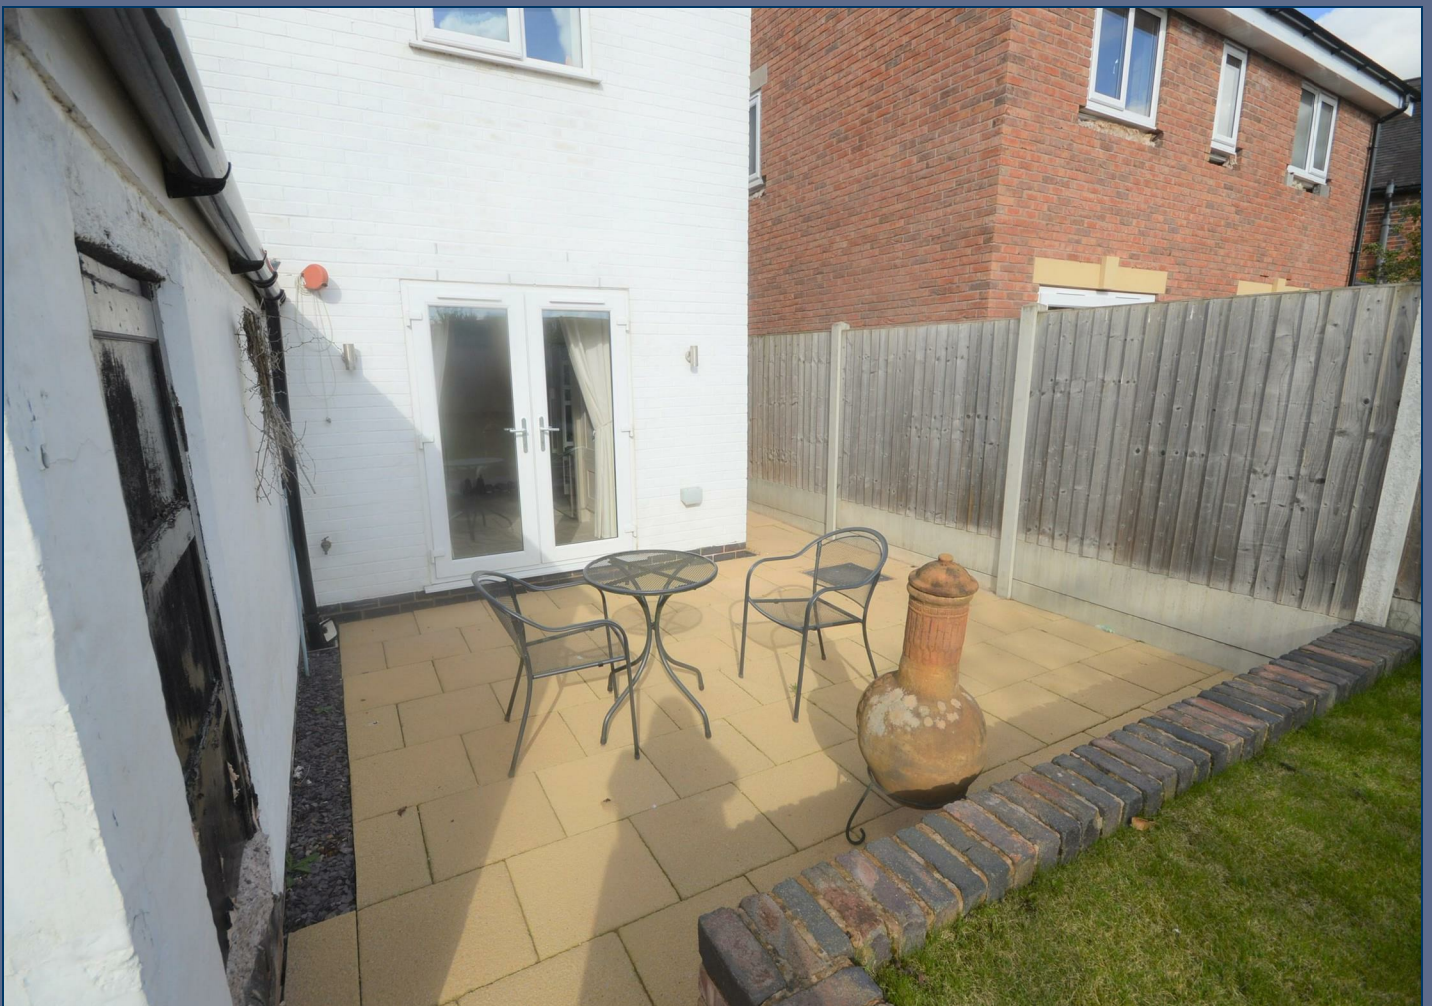





Stephenson Browne Estate Agents

Newcastle
56 Merrial Street, Newcastle under Lyme
Staffordshire, ST5 2AJ
Tel: 01782 625734

Sandbach
38 High Street, Sandbach
Cheshire, CW11 1AN
Tel: 01270 763200

Alsager
13 Crewe Road, Alsager
Stoke on Trent, ST7 2EW
Tel: 01270 883130

NOT TO SCALE These floor plans are given as a guide only. Full completed measurements and details should be verified by any intending purchasers legal representative.

NOTICE: Stephenson Browne for themselves and for the vendors or lessors of this property whose agents they are give notice that: (1) the particulars are set out as a general guideline only for the guidance of intending purchasers or lessees, and do not constitute, nor constitute part of, an offer or contract; (2) all descriptions, dimensions, references to condition and necessary permissions for use and occupation, and other details are given in good faith and are believed to be correct but any intending purchasers or tenants should not rely on them as statements or representations of fact but must satisfy themselves by inspection or otherwise as to the correctness of each theme; (3) no person in the employment of Stephenson Browne has any authority to make representation or warranty whatever in relation to this property. (4) fixtures & fittings are subject to a formal list supplied by the vendors solicitors.