



John Offley Road
Madeley,



£895 PCM



56 Merrial Street
Newcastle under Lyme
ST5 2AW
01782 625734




50 John Offley Road
Madeley,
CW3 9ND


Nestled in the charming village of Madeley, this delightful three-bedroom semi-detached house on John Offley Road offers a perfect blend of comfort and convenience. The property boasts a spacious reception room, with three well-proportioned bedrooms, this home is perfect for families or those seeking extra space. The layout is designed to maximise light and create a warm, inviting atmosphere throughout. Madeley village is known for its friendly community and picturesque surroundings, making it an ideal location for those who appreciate a tranquil lifestyle while still being within reach of local amenities. Council Tax Band A, EPC Grade D, Long Term Let. Available August 2025. MORE PHOTOS TO FOLLOW.

£895 PCM

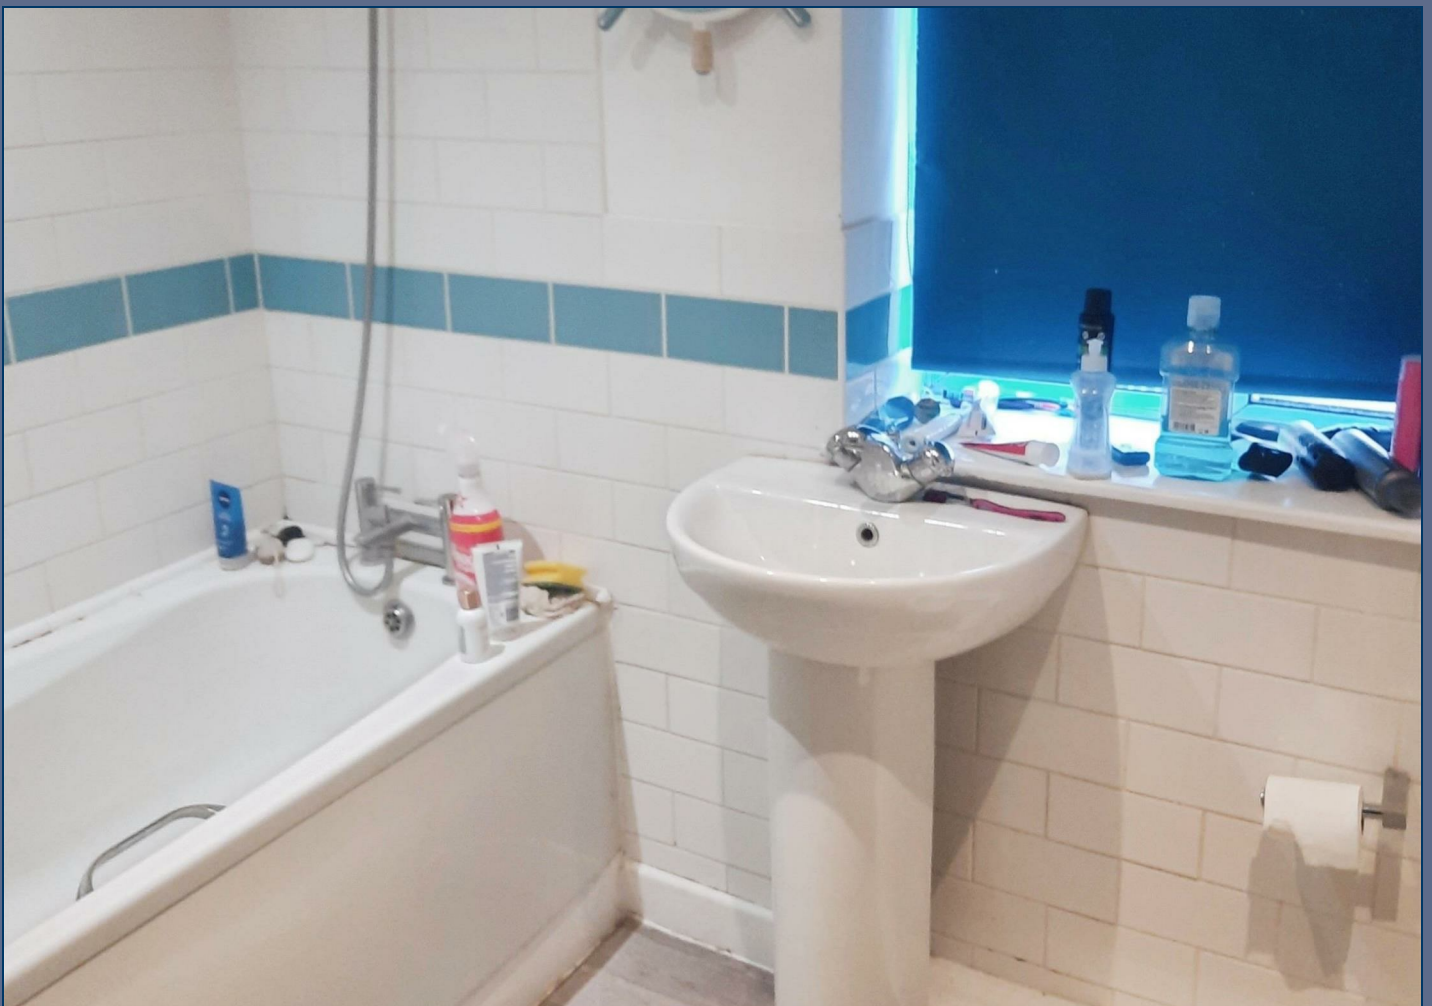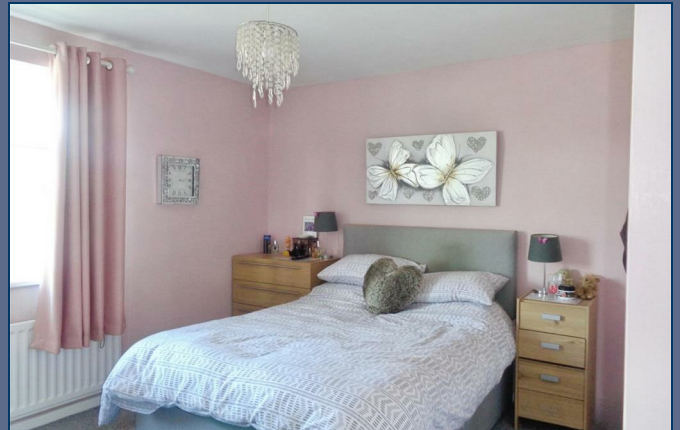


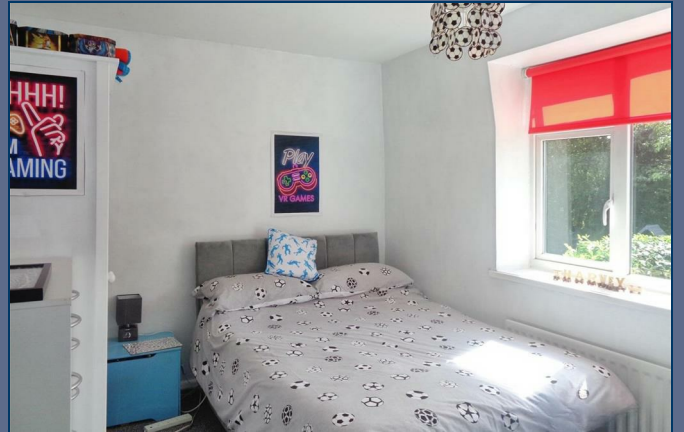

GROUND FLOOR

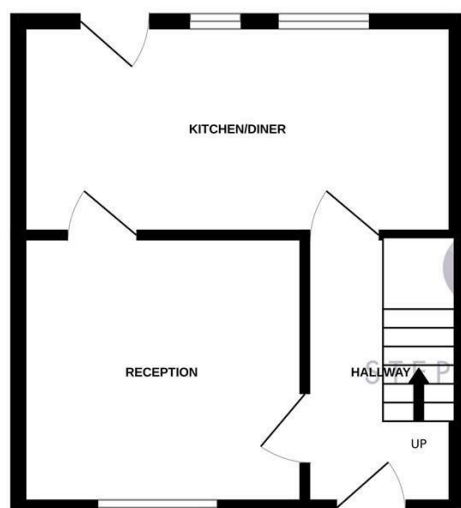

1ST FLOOR

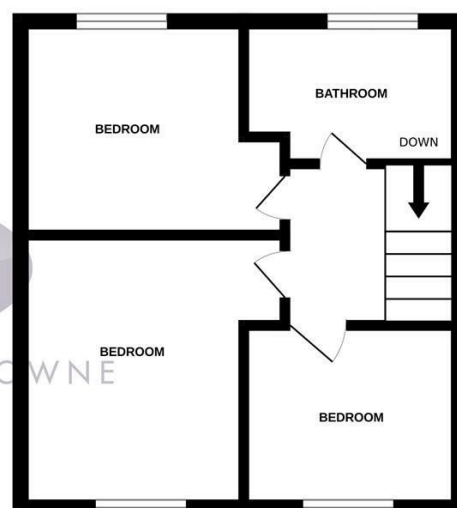

Whilst every attempt has been made to ensure the accuracy of the floorplan contained here, measurements of doors, windows, rooms and any other items are approximate and no responsibility is taken for any error, omission or mis-statement. This plan is for illustrative purposes only and should be used as such by any prospective purchaser. The services, systems and appliances shown have not been tested and no guarantee as to their operability or efficiency can be given.
Made with Metropix ©2025

Stephenson Browne Estate Agents

Newcastle
56 Merrial Street, Newcastle under Lyme
Staffordshire, ST5 2AJ
Tel: 01782 625734

Sandbach
38 High Street, Sandbach
Cheshire, CW11 1AN
Tel: 01270 763200

Alsager
13 Crewe Road, Alsager
Stoke on Trent, ST7 2EW
Tel: 01270 883130

NOT TO SCALE These floor plans are given as a guide only. Full completed measurements and details should be verified by any intending purchasers legal representative.

NOTICE: Stephenson Browne for themselves and for the vendors or lessors of this property whose agents they are give notice that: (1) the particulars are set out as a general guideline only for the guidance of intending purchasers or lessees, and do not constitute, nor constitute part of, an offer or contract; (2) all descriptions, dimensions, references to condition and necessary permissions for use and occupation, and other details are given in good faith and are believed to be correct but any intending purchasers or tenants should not rely on them as statements or representations of fact but must satisfy themselves by inspection or otherwise as to the correctness of each theme; (3) no person in the employment of Stephenson Browne has any authority to make representation or warranty whatever in relation to this property. (4) fixtures & fittings are subject to a formal list supplied by the vendors solicitors.