



17a Stanford Road, Brighton BN1 5DH

£1,350 pcm


**MANSELL
McTAGGART**
Trusted since 1947

17a Stanford Road

Brighton BN1 5DH

One bedroom lower ground floor apartment with outside space


- ONE BEDROOM LOWER GROUND FLOOR APARTMENT
- DOUBLE BEDROOM WITH BAY WINDOW TO FRONT & FEATURE FIREPLACE
- LOUNGE/DINER TO REAR
- FITTED KITCHEN WITH DOOR TO COURTYARD
- BATHROOM TO REAR WITH SHOWER OVER THE BATH
- COURTYARD GARDEN TO REAR WITH STORAGE SHED

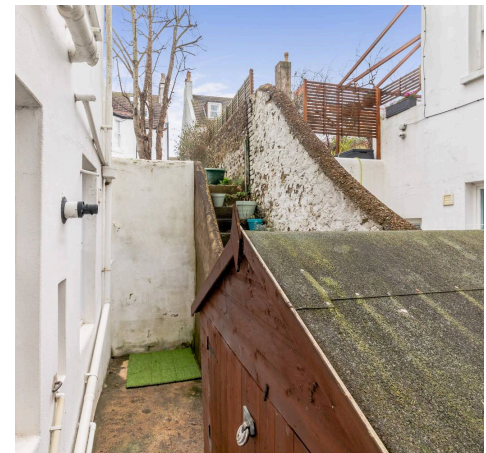

Stanford Road



Approximate Gross Internal Area = 52.03 sq m / 560.04 sq ft
Illustration for identification purposes only, measurements are approximate, not to scale.
Copyright GDImpact 2022

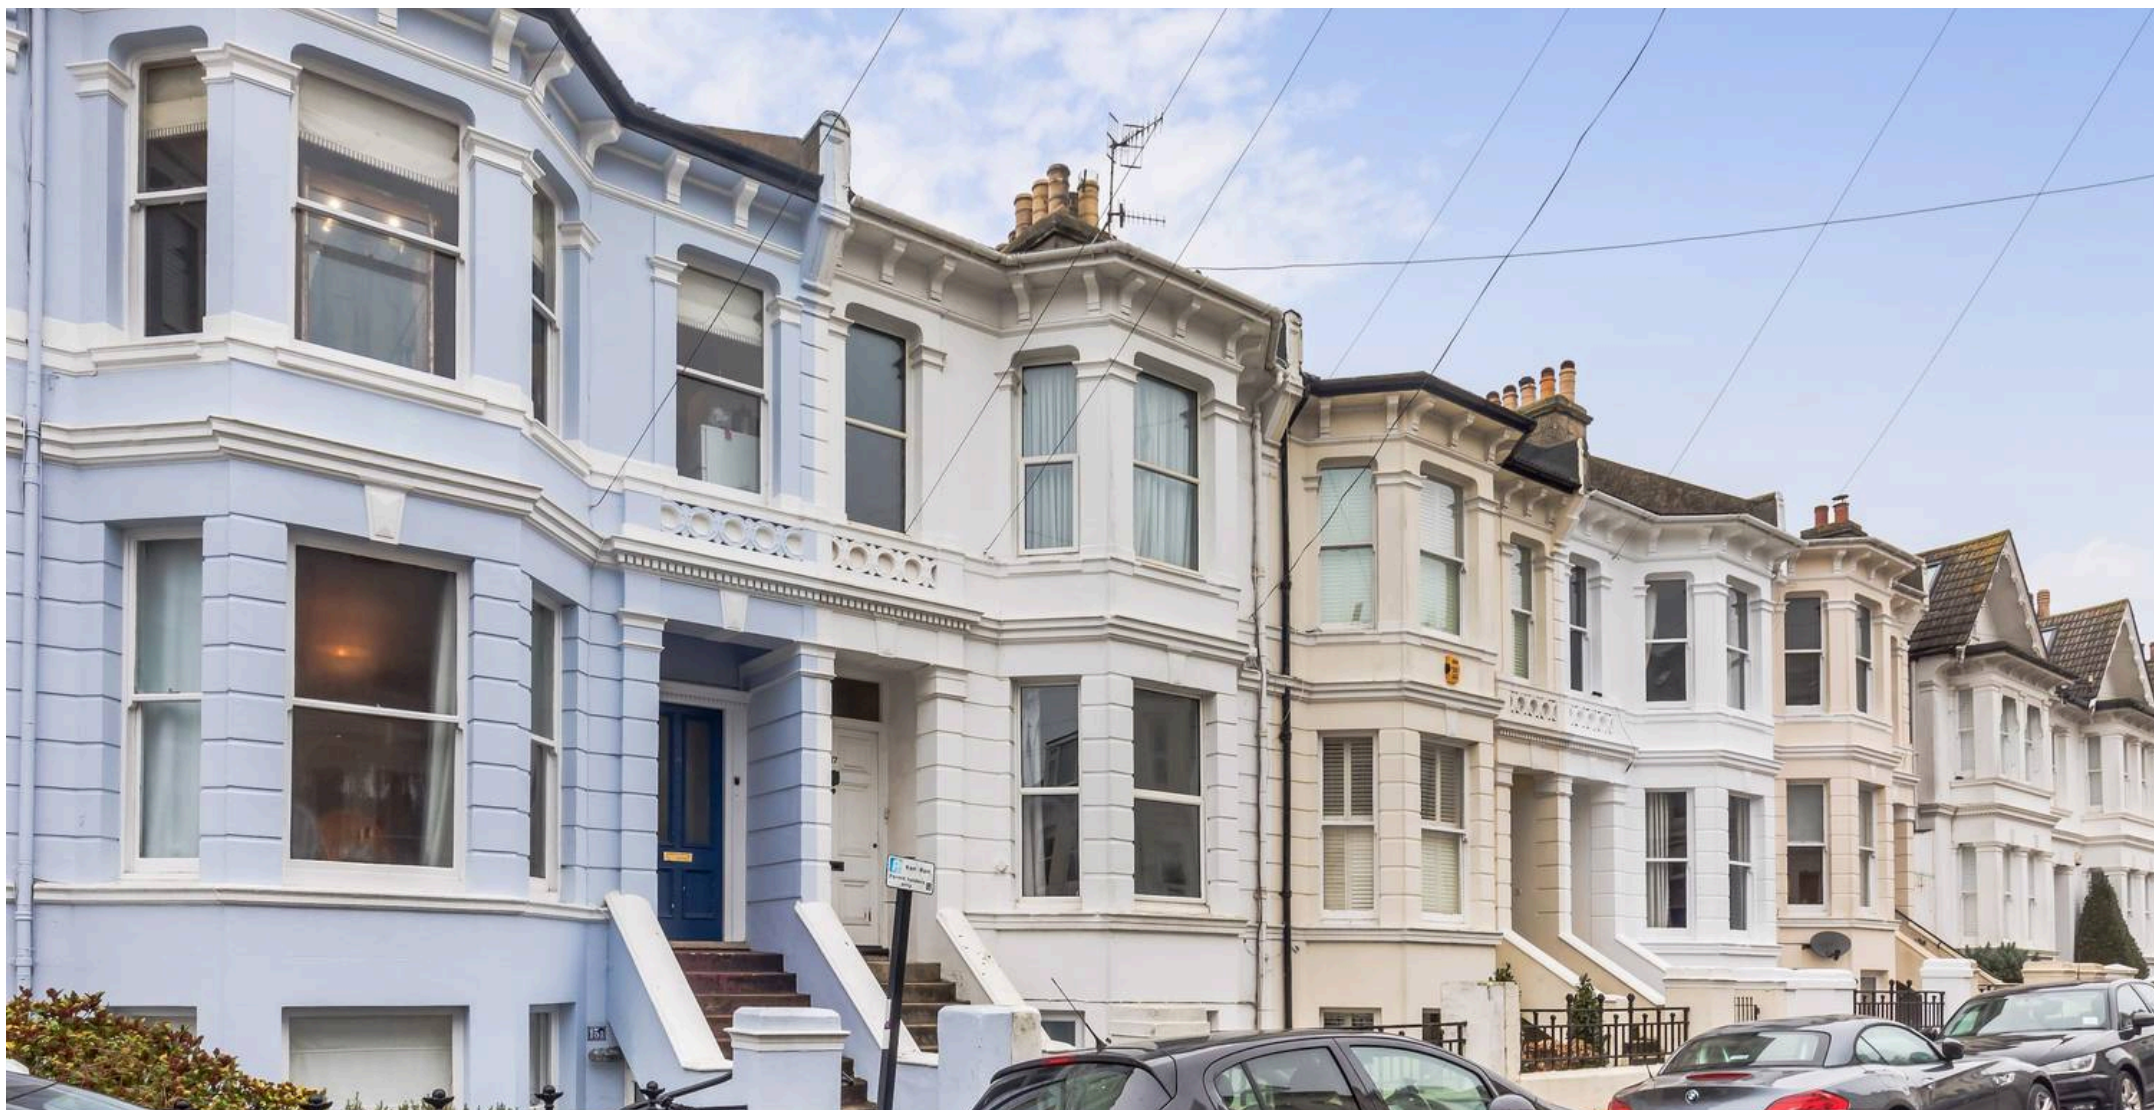

Mansell McTaggart Brighton & Hove

Mansell McTaggart, 138 Old London Road - BN1 8YA

01273 508955

patcham@mansellmctaggart.co.uk

www.mansellmctaggart.co.uk/branch/brighton

