



Proposed Building Plan
Scale 1:200

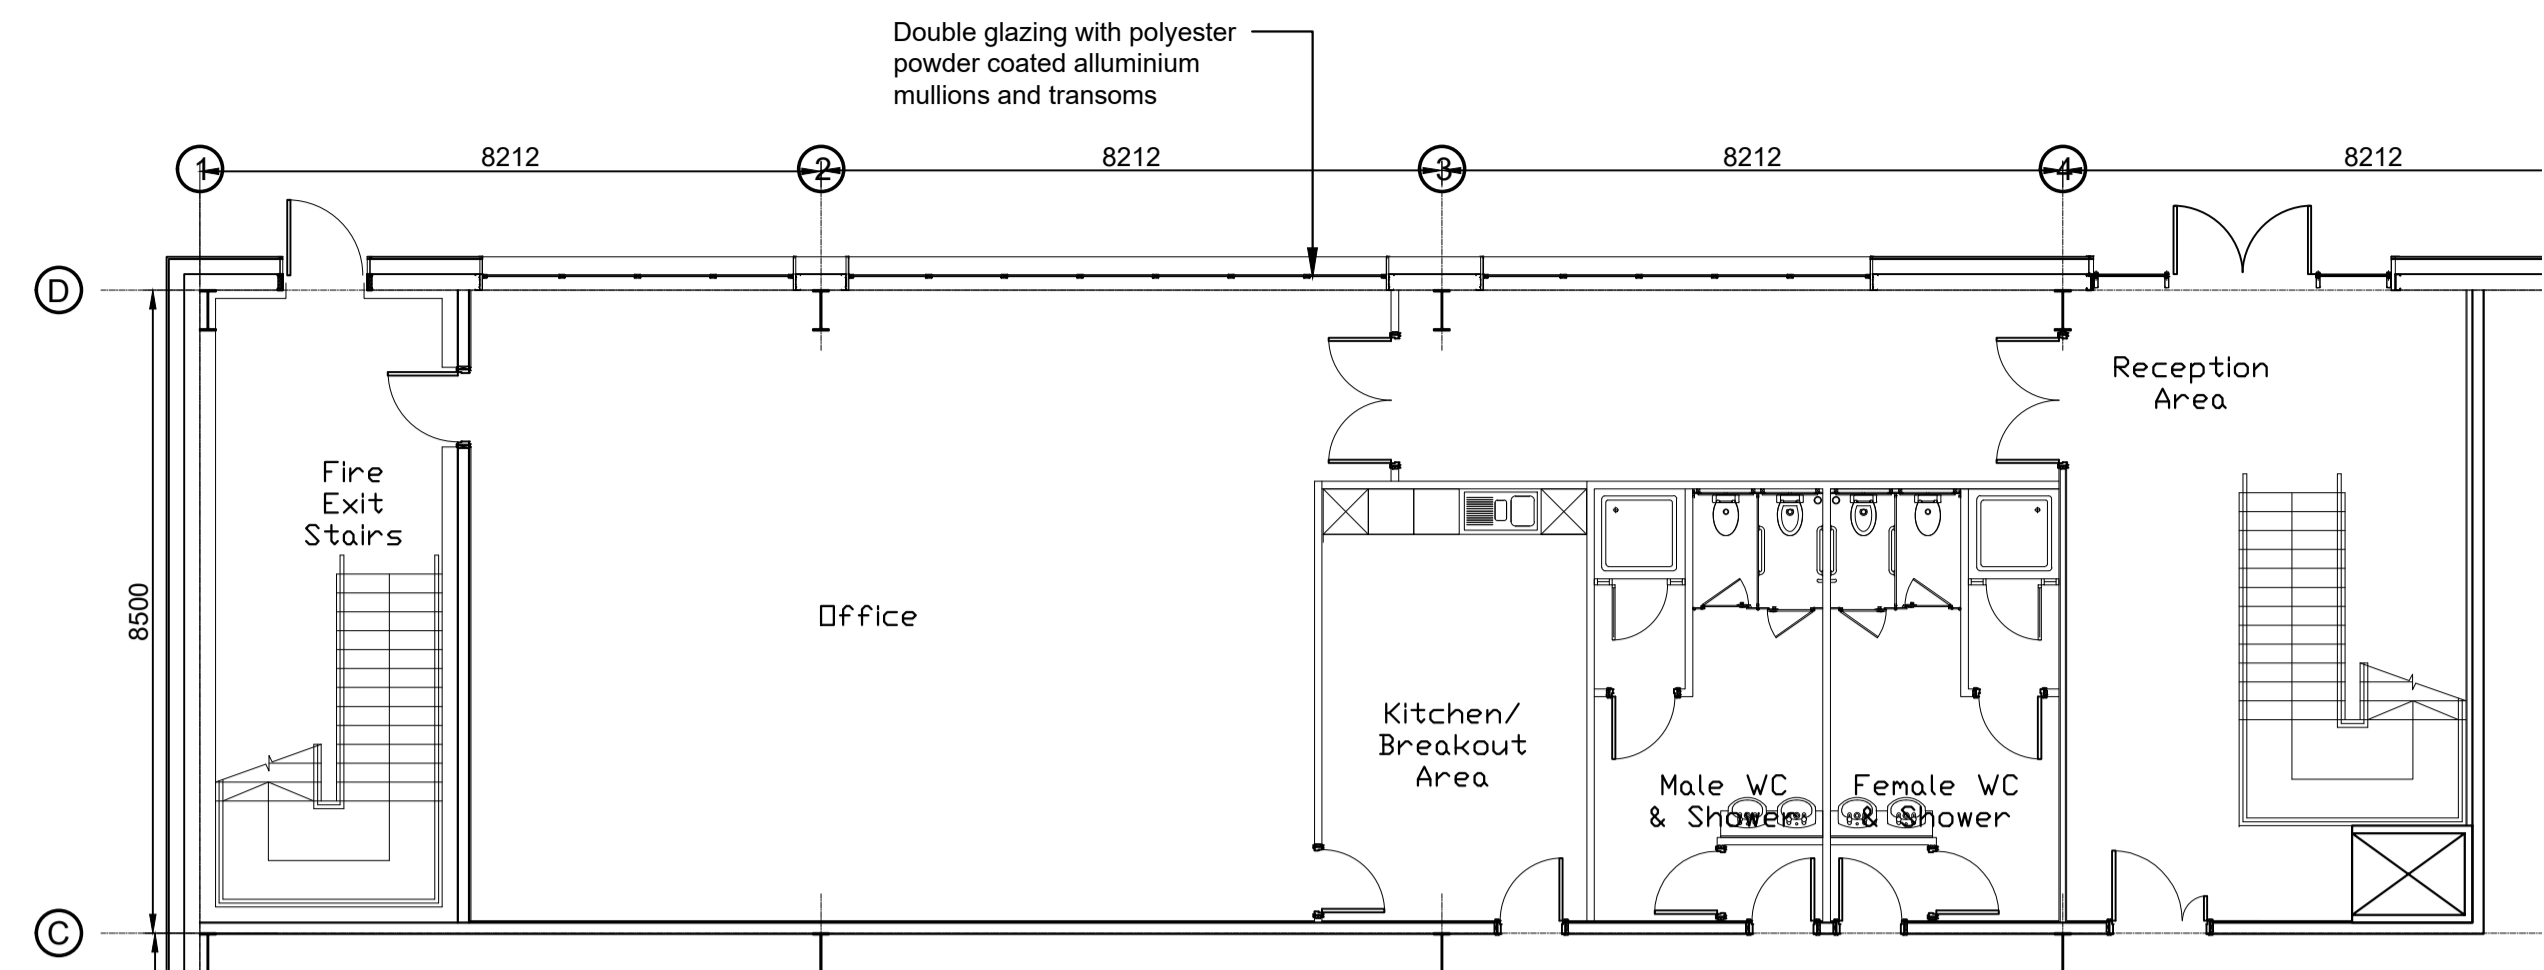

Proposed Ground Floor Office Plan
Scale 1:100

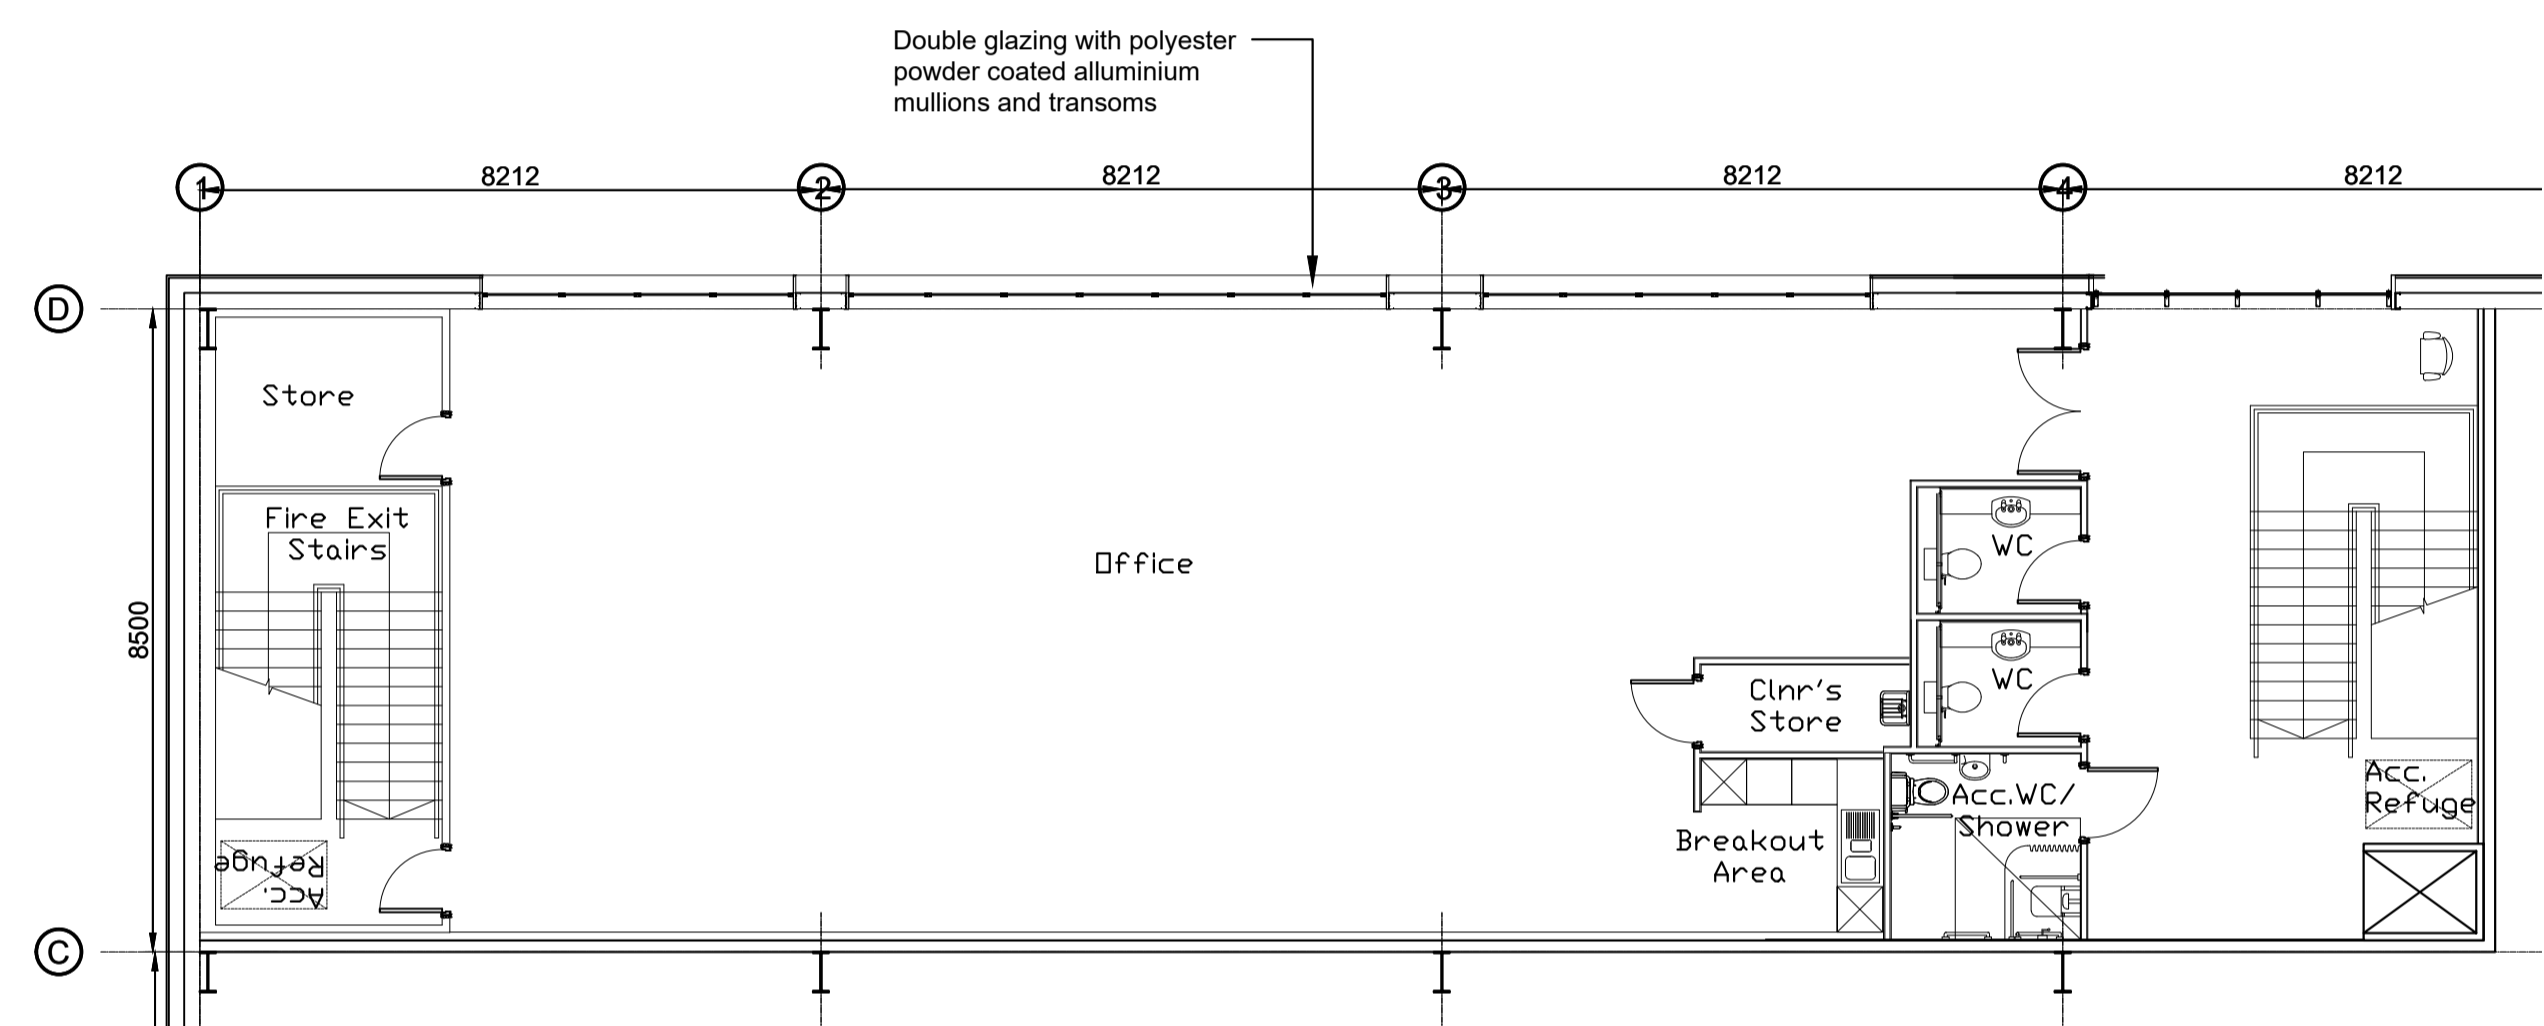

Proposed First Floor Office Plan
Scale 1:125

DO NOT SCALE OFF DRAWING - PLEASE CHECK ALL DIMENSIONS ON SITE

This drawing is to be read in conjunction with all relevant specifications, documents and other issued job drawings. Discrepancies or omissions must be reported to the client. The contractor is to check and verify all building and site dimensions and to check levels before work commences.

ALL INFORMATION CONTAINED ON THIS DRAWING REMAINS COPYRIGHT OF PRIME PROPERTY LIMITED ©

Revision	Issue Date	Revision Comments	By

Client Details:
TBC

Project Title:
Durham
Newton Heath

Drawing Title:
Proposed
Unit A Building Plan

Project Stage	Works Package	AT Scale
Proposed	Planning	As Shown

Project No	Drawing No	Revision	Drawn	Created	Authorised
PPC36	P100	A	AP	Mar 2022	JP

