


Proposed Building Plan
Scale 1:200

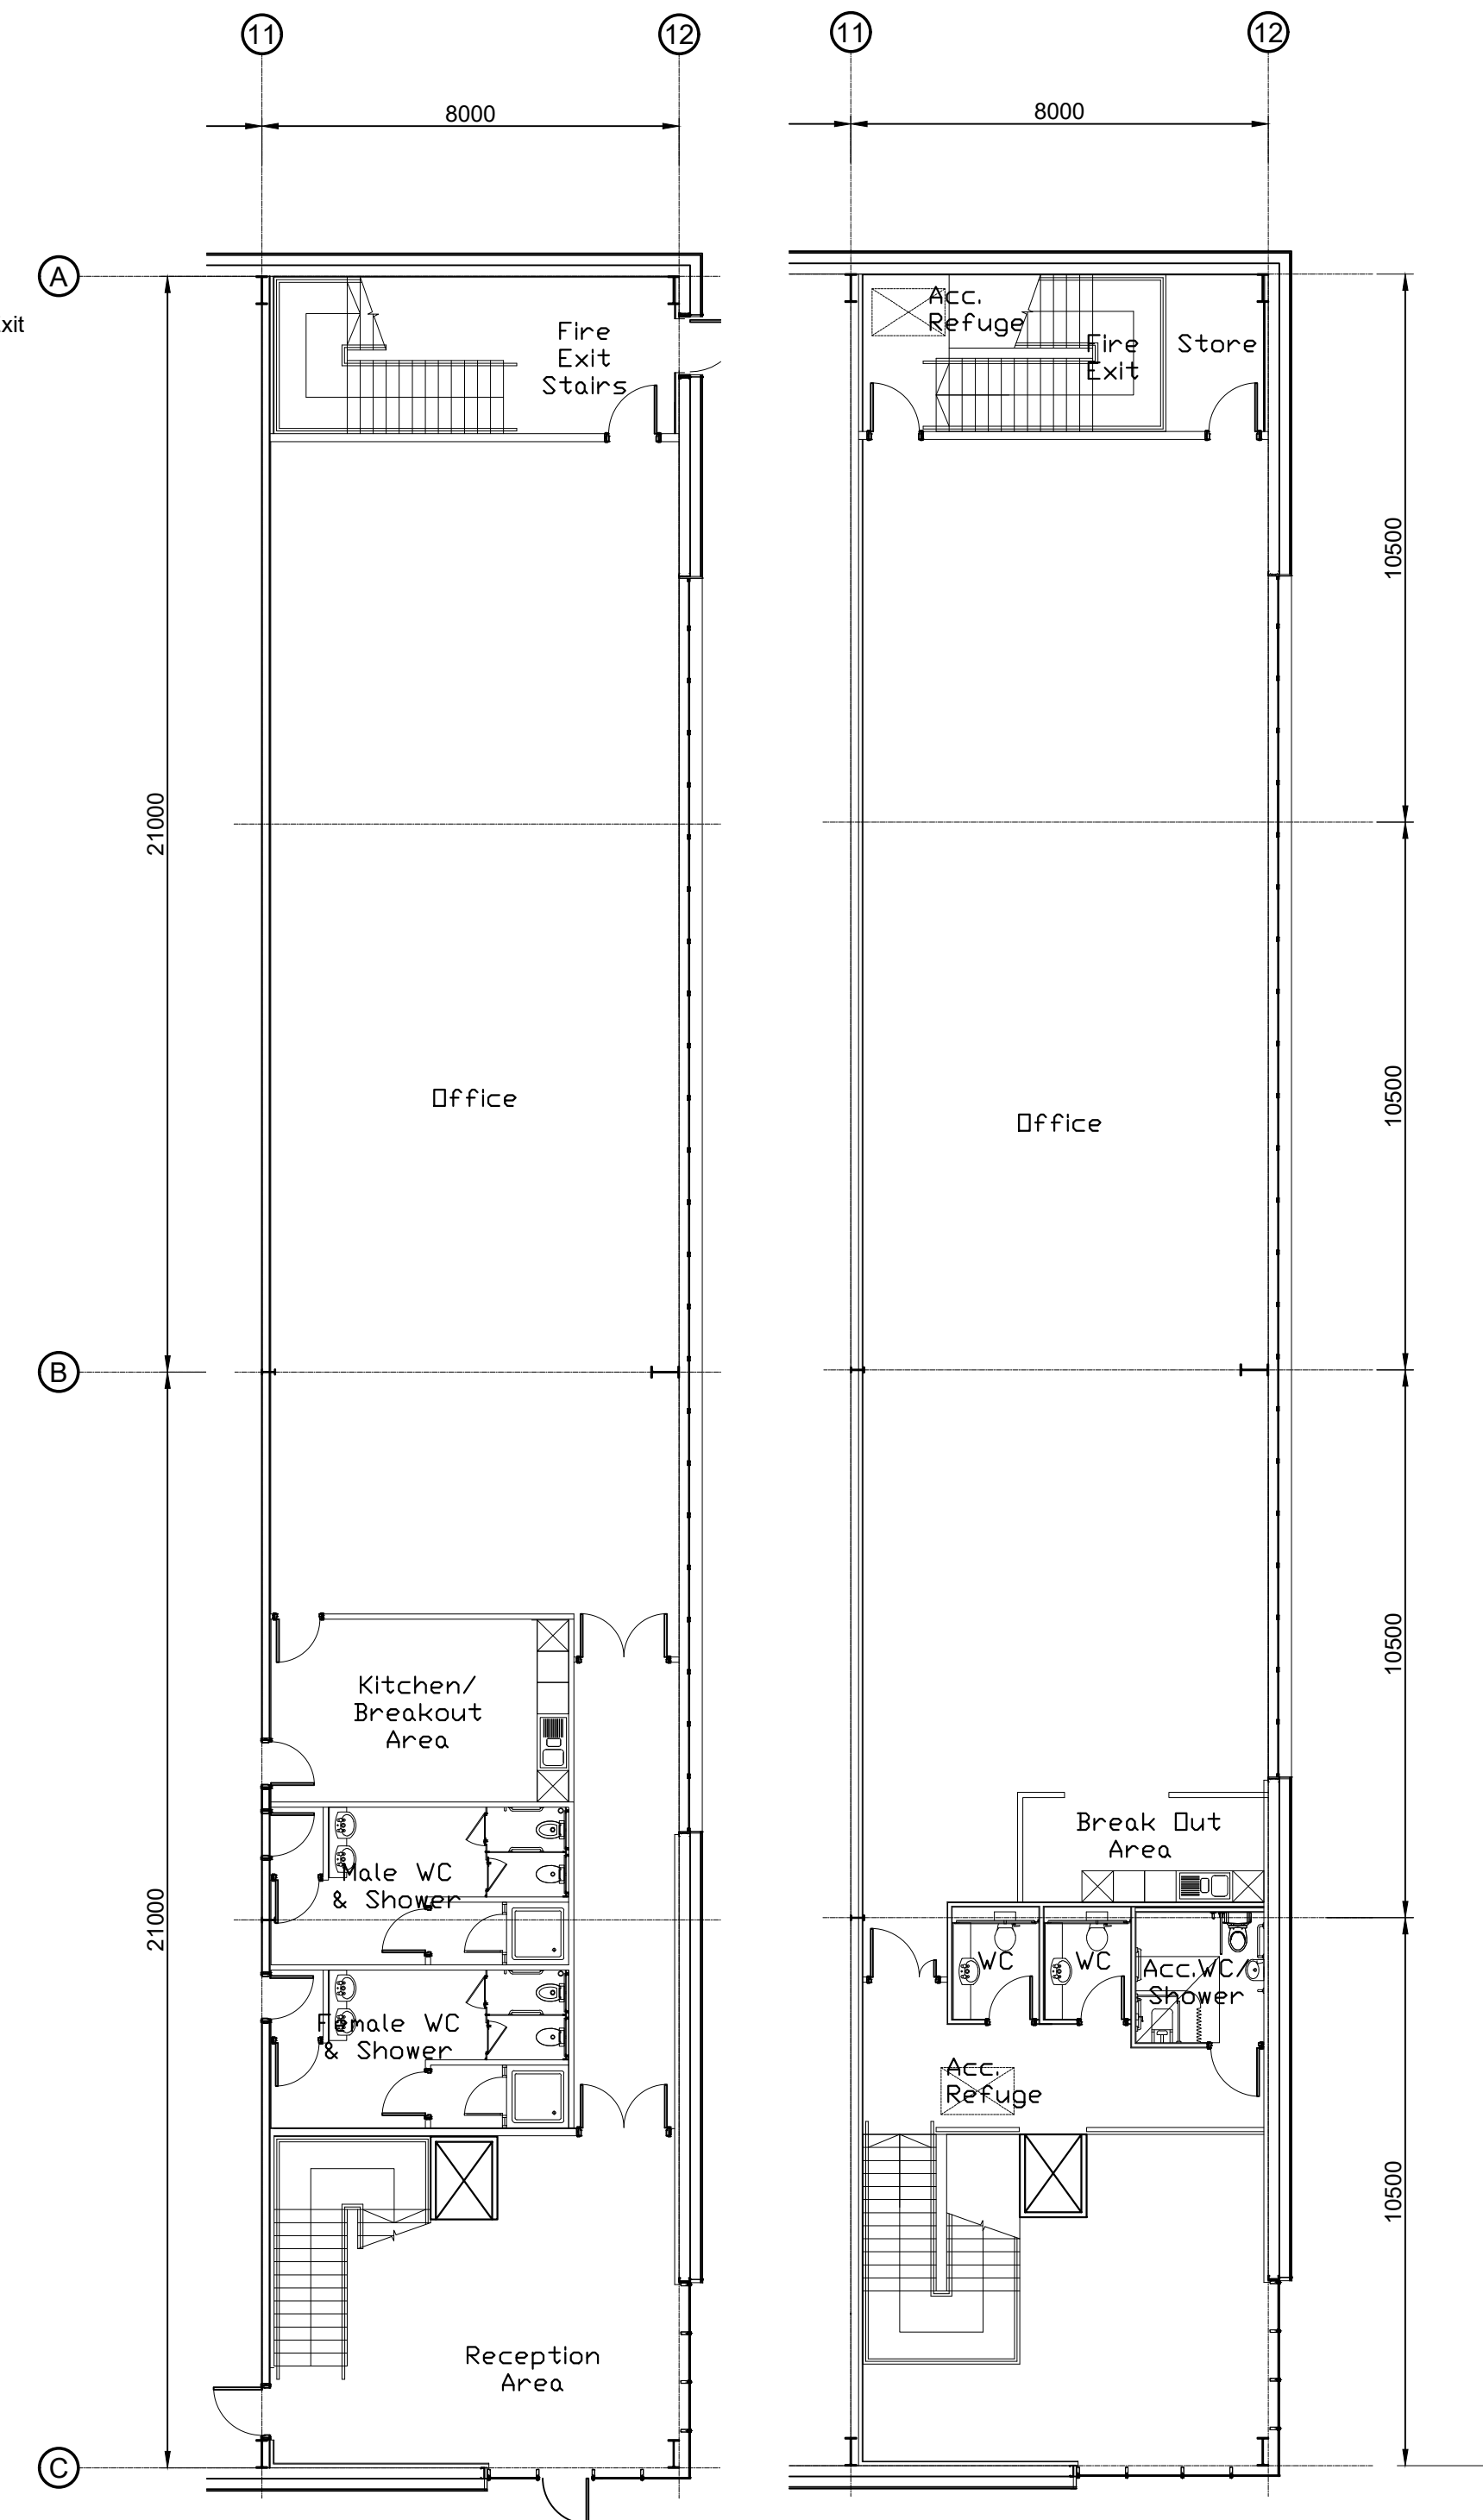

Proposed Ground Floor Office Plan
Scale 1:125

Proposed First Floor Office Plan
Scale 1:125

DO NOT SCALE OFF DRAWING - PLEASE CHECK ALL DIMENSIONS ON SITE

This drawing is to be read in conjunction with all relevant specifications, documents and other issued job drawings. Discrepancies or omissions must be reported to the client. The contractor is to check and verify all building and site dimensions and to check levels before work commences.

ALL INFORMATION CONTAINED ON THIS DRAWING REMAINS COPYRIGHT OF PRIME PROPERTY LIMITED ©

Revision	Issue Date	Revision Comments	By

Client Details:
TBC

Project Title:
Durham
Newton Heath

Drawing Title:
Proposed
Unit B Building Plan

Project Stage: Proposed	Works Package: Planning	A1 Scale: As Shown
----------------------------	----------------------------	-----------------------

Project No: PPC36	Drawing No: P200	Revision: A	Drawn: AP	Created: Mar 2022	Authorised: JP
----------------------	---------------------	----------------	--------------	----------------------	-------------------

