
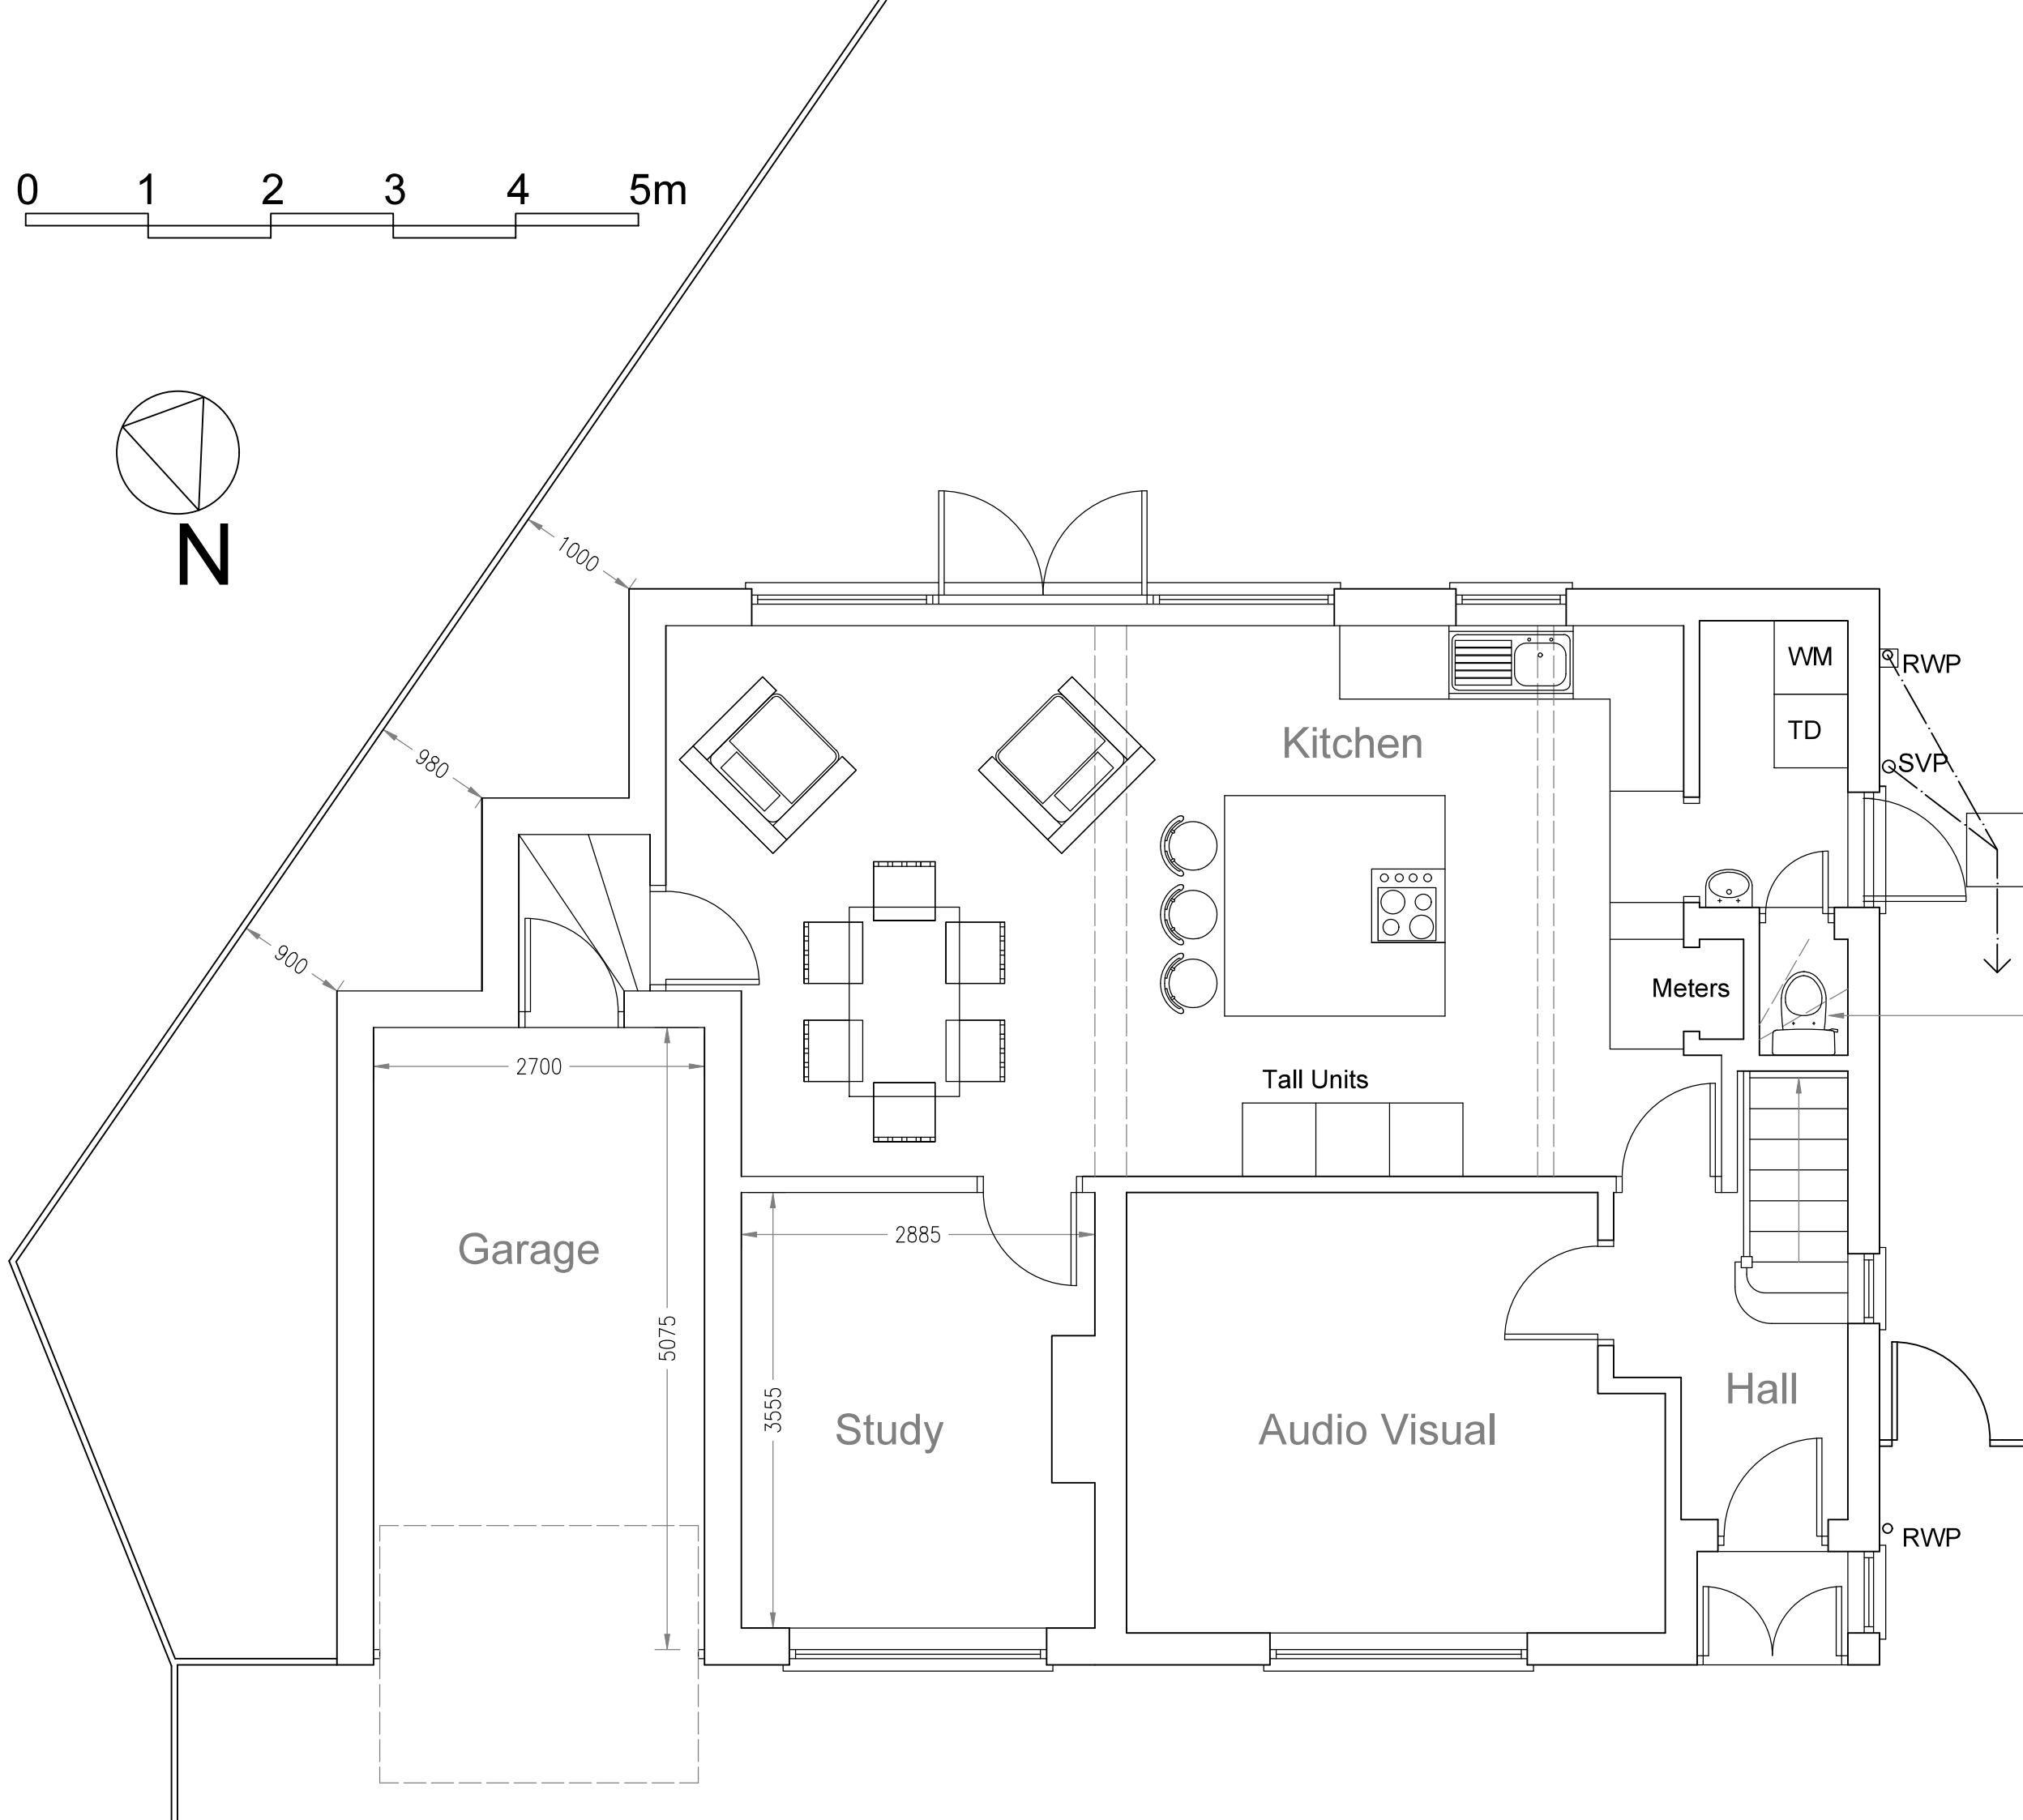


0 1 2 3 4 5m

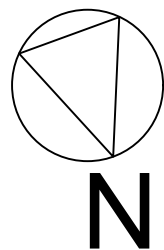

Inspection Chamber
Invert Level = 600mm


Lower timber
suspended floor to
create WC
compartment

PROPOSED GROUND
1:50@A3

February 2025 Dwg 8

Drawn by Ian Robertson
Architecture IR
Flat 3, 14 Park Road
Hunstanton PE36 5BP
ianrobertson580@gmail.com
M: 07786 367825




0 1 2 3 4 5m

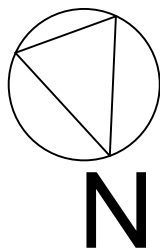

PROPOSED FIRST FLOOR
1:50@A3

February 2025 Dwg 9

Drawn by Ian Robertson
Architecture IR
Flat 3, 14 Park Road
Hunstanton PE36 5BP
ianrobertson580@gmail.com
M: 07786 367825

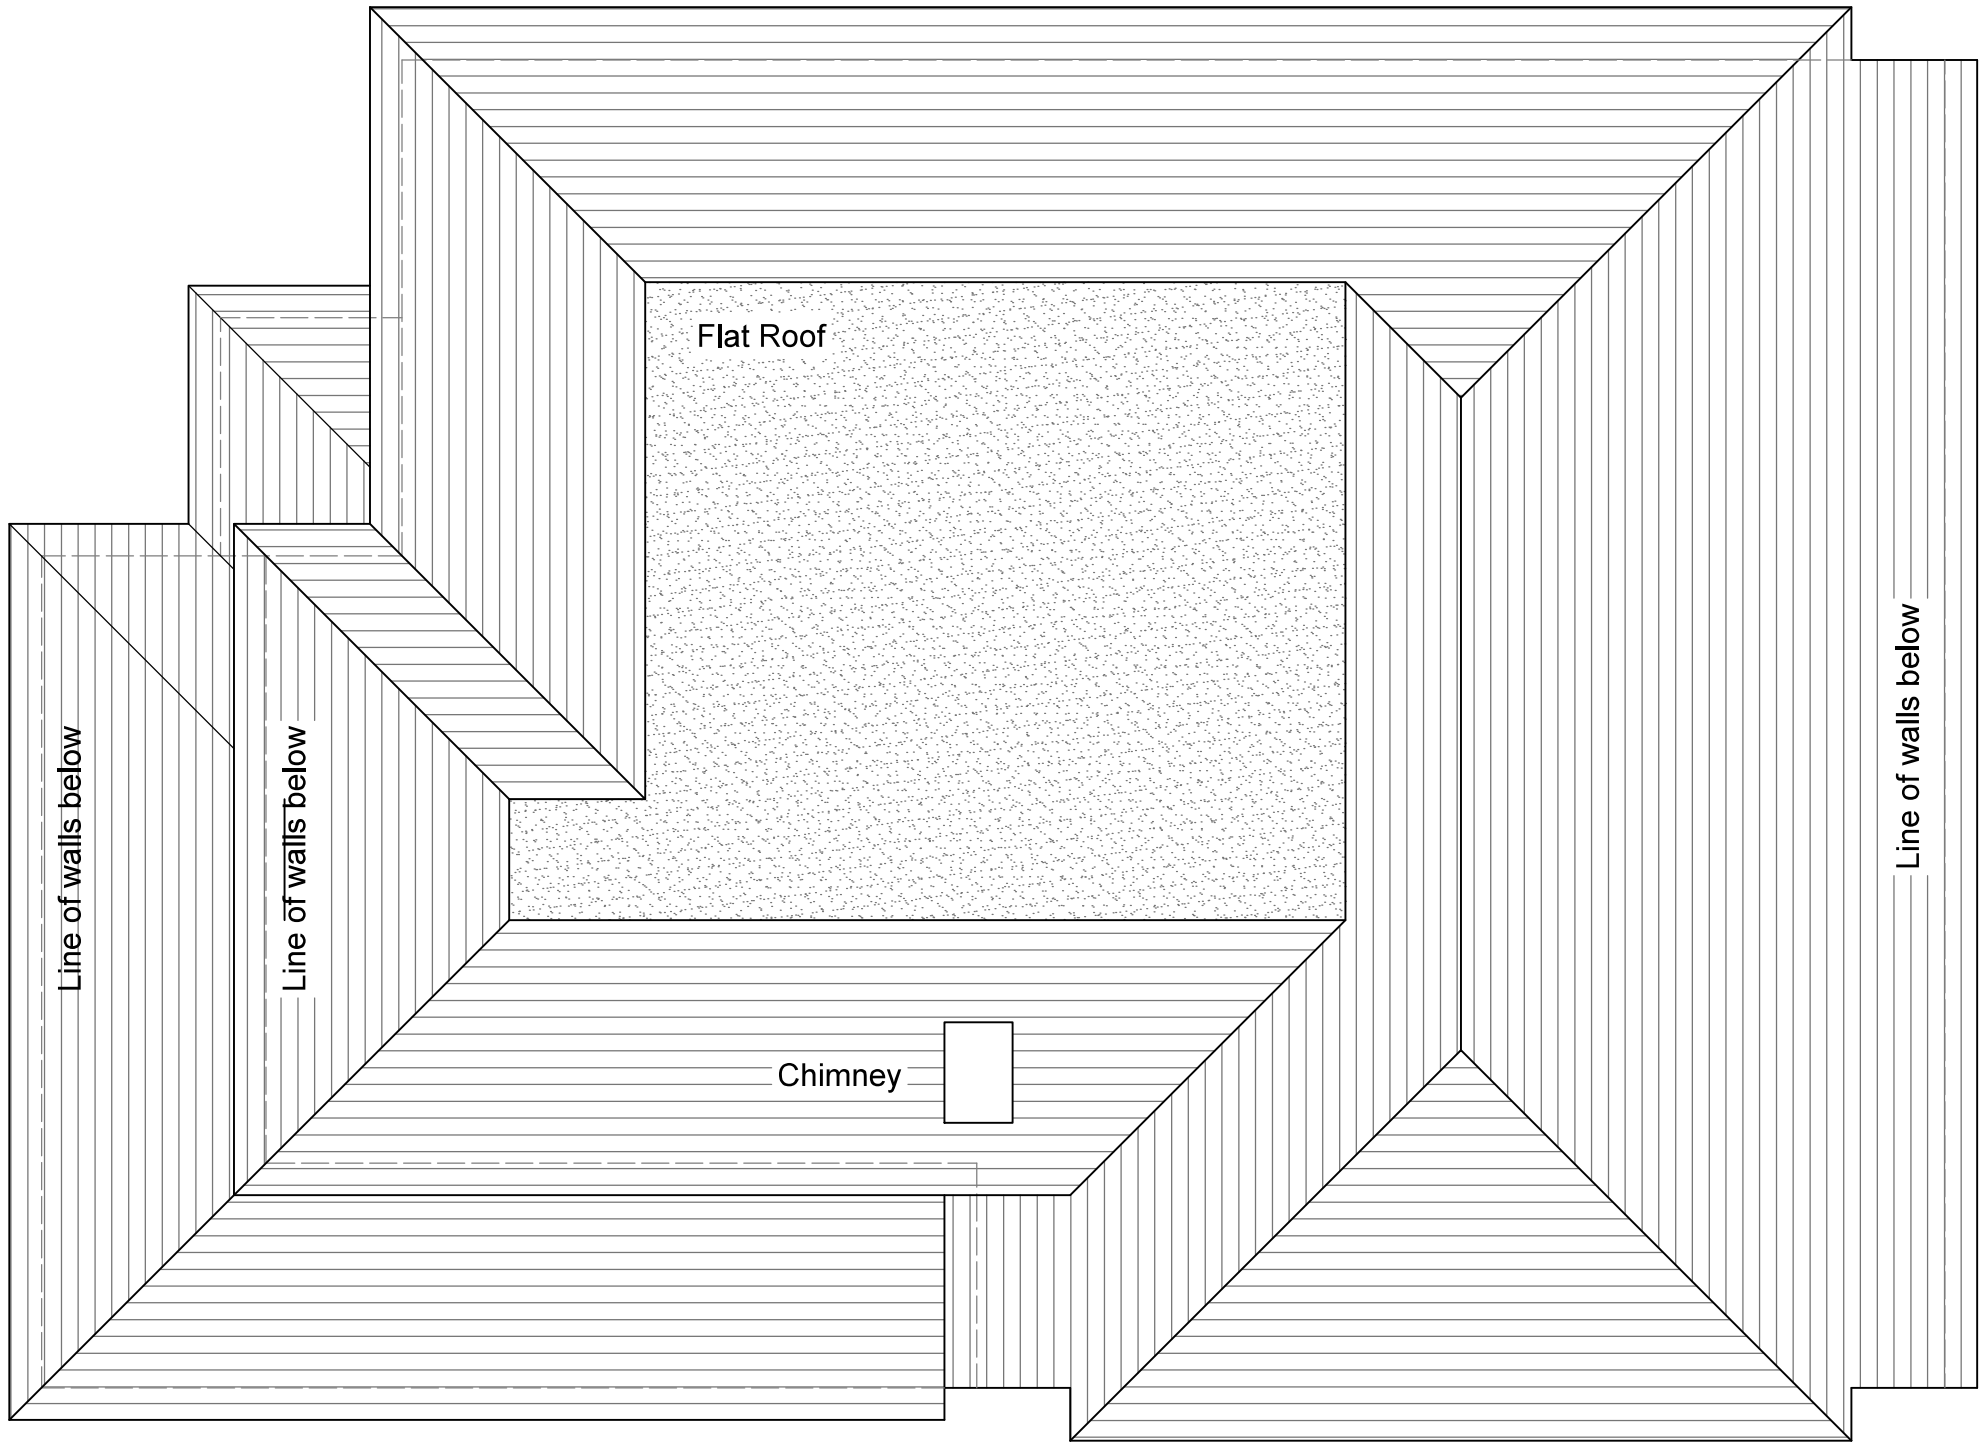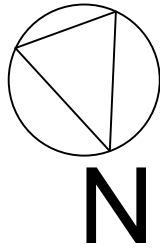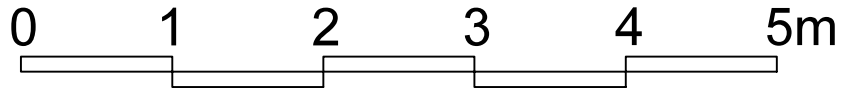

PROPOSED ROOF
1:50@A3

February 2025 Dwg 10


Drawn by Ian Robertson
Architecture IR
Flat 3, 14 Park Road
Hunstanton PE36 5BP
ianrobertson580@gmail.com
M: 07786 367825



PROPOSED FRONT
1:50@A3

February 2025 Dwg 11

Drawn by Ian Robertson
Architecture IR
 Flat 3, 14 Park Road
 Hunstanton PE36 5BP
 ianrobertson580@gmail.com
 M: 07786 367825

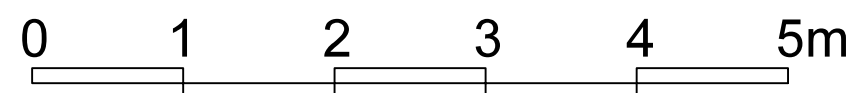

PROPOSED WEST
1:50@A3

February 2025 Dwg 12


Drawn by Ian Robertson
Architecture IR
 Flat 3, 14 Park Road
 Hunstanton PE36 5BP
 ianrobertson580@gmail.com
 M: 07786 367825




PROPOSED REAR
1:50@A3

February 2025 Dwg 13

Drawn by Ian Robertson
Architecture IR
 Flat 3, 14 Park Road
 Hunstanton PE36 5BP
 ianrobertson580@gmail.com
 M: 07786 367825

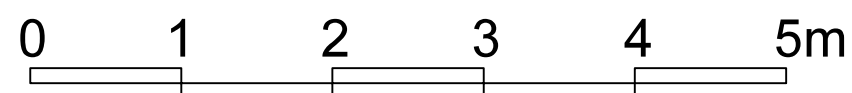

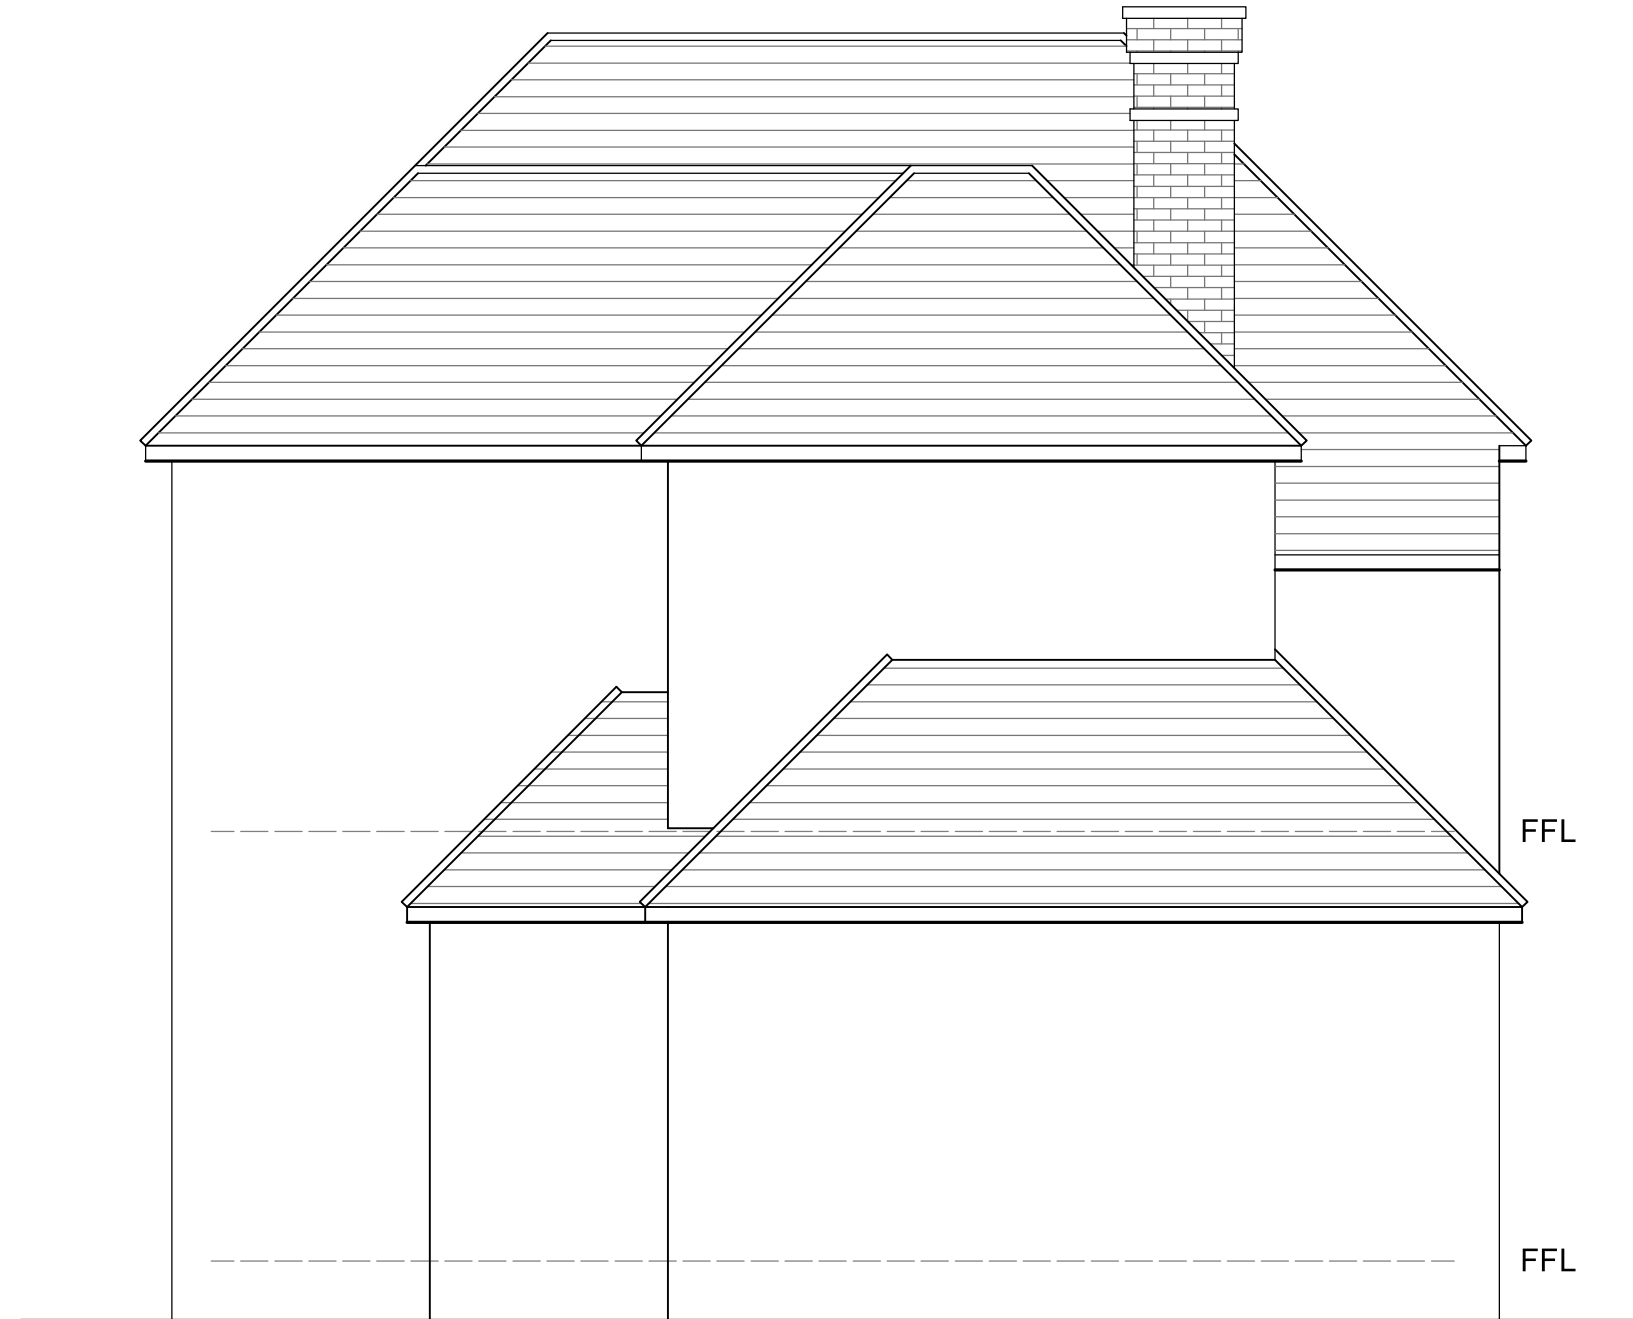


PROPOSED EAST
1:50@A3

February 2025 Dwg 14

Drawn by Ian Robertson
Architecture IR
 Flat 3, 14 Park Road
 Hunstanton PE36 5BP
 ianrobertson580@gmail.com
 M: 07786 367825

0 1 2 3 4 5m

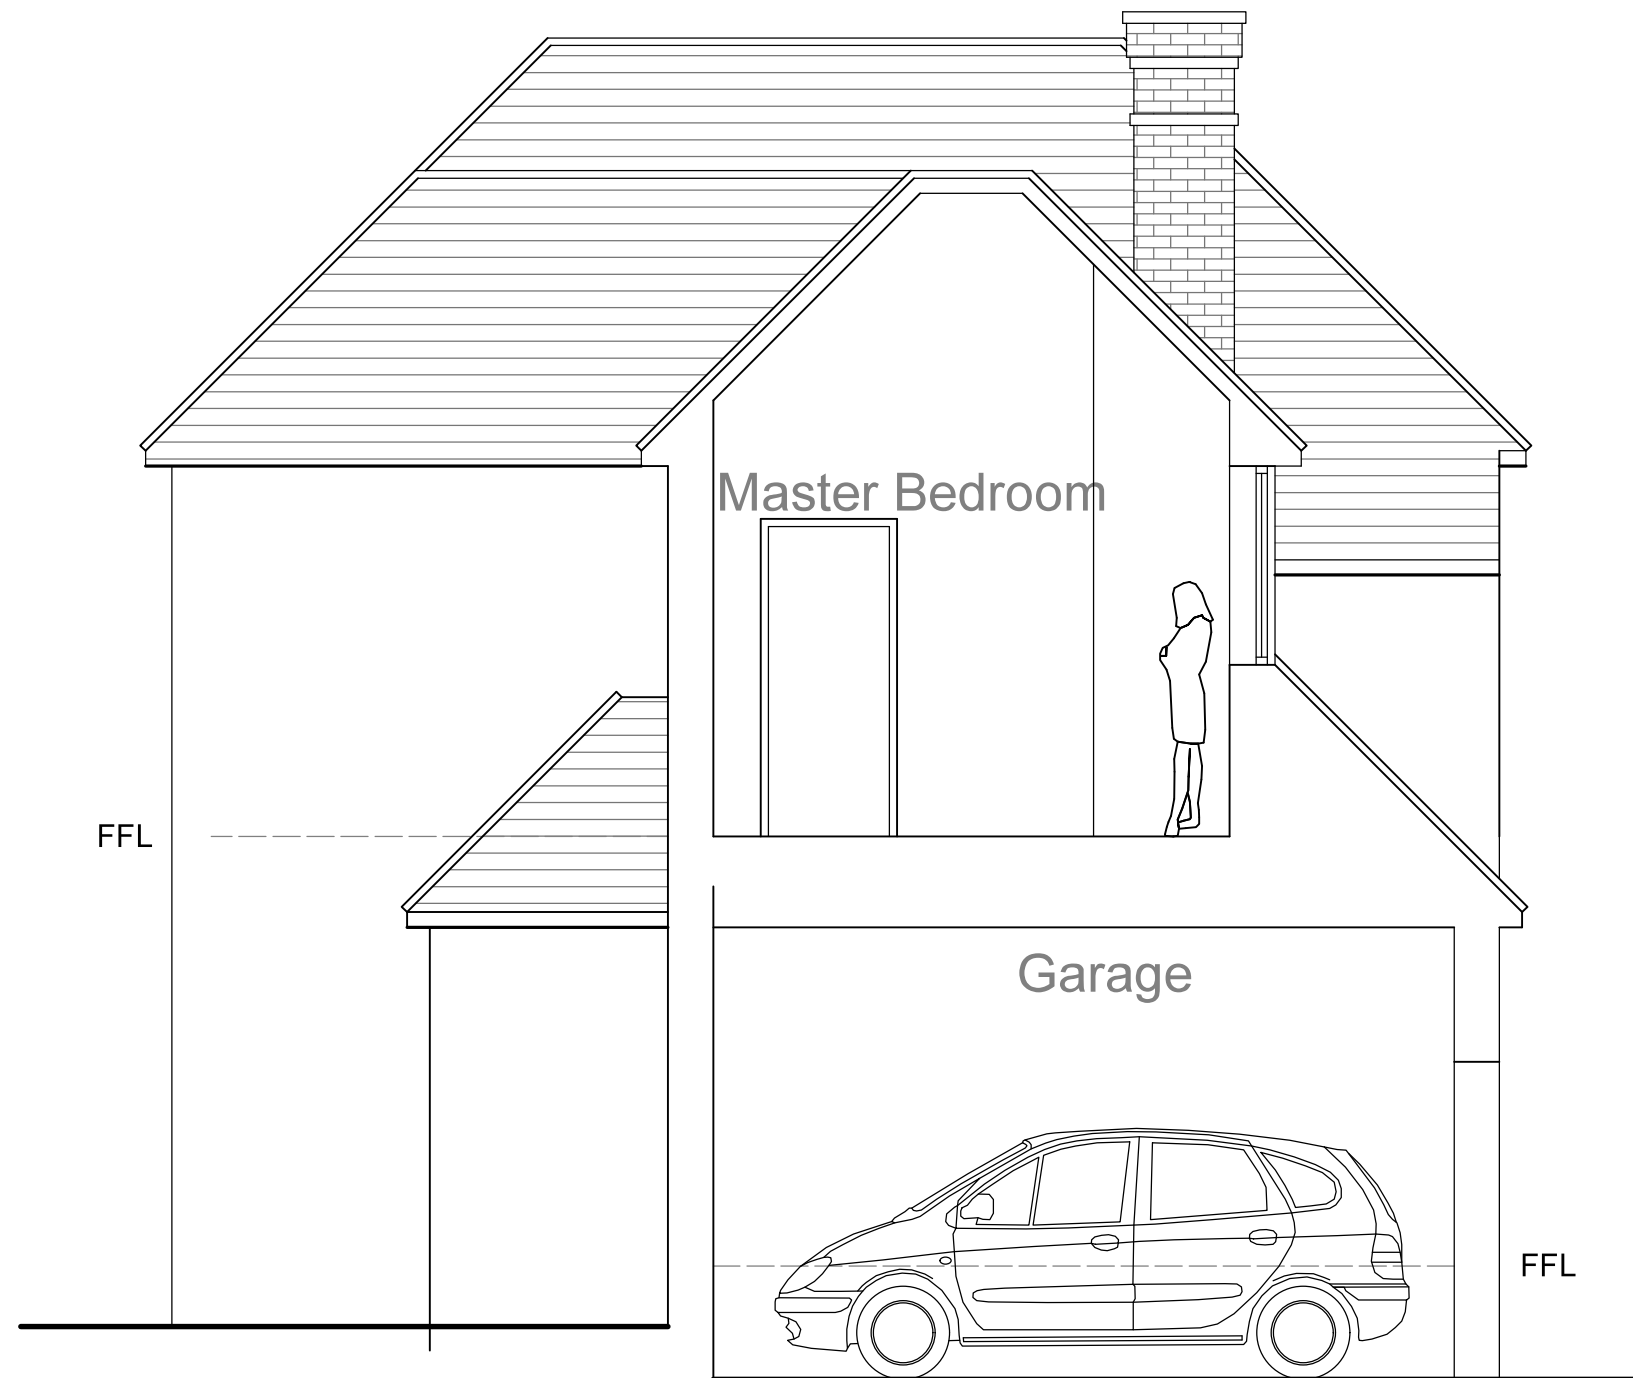

0 1 2 3 4 5m

PROPOSED SECTION
1:50@A3

February 2025 Dwg 15

Drawn by Ian Robertson
Architecture IR
 Flat 3, 14 Park Road
 Hunstanton PE36 5BP
 ianrobertson580@gmail.com
 M: 07786 367825