



46 Baileys Gate Cotford St. Luke TA4 1JE

£390,000





Situated in this popular village location close to local amenities is this well presented 4 bedroomed link-detached house with enclosed South facing two tiered garden to rear, useful store and driveway parking.





Features

- Entrance Hall
- Living Room
- Garden Room with roof lights and door to garden
- Fitted Kitchen / Dining Room with Belfast sink
- Utility Room with door to garden
- Cloakroom
- Master Bedroom with fitted wardrobes and Ensuite Shower Room
- 3 further Bedrooms with fitted wardrobes
- Family Bathroom
- Enclosed South facing two tiered garden to rear
- Driveway parking
- Useful Store
- Gas central heating
- Double glazing
- Owned solar panels generating approximately £100 - £200pa
- Council tax band E
- What3words:
///greet.perfumed.senses




46 Baileys Gate, Cotford St. Luke, Taunton, TA4 1JE

Approximate Area = 1354 sq ft / 125.7 sq m

Garage = 69 sq ft / 6.4 sq m

Total = 1423 sq ft / 132.1 sq m

For identification only - Not to scale

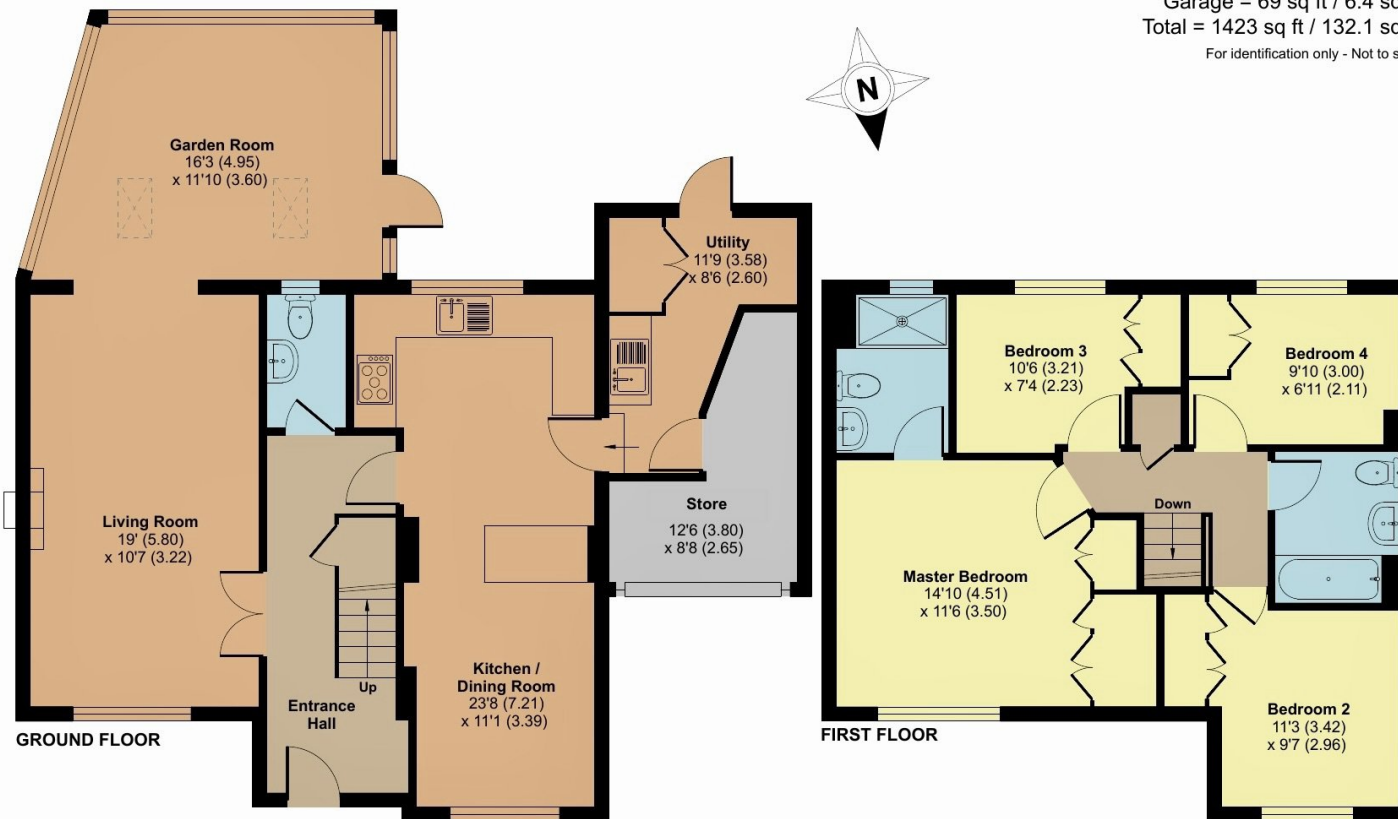

Viewing strictly through the selling agents:

Robert Cooney

Corporation Street, Taunton,
Somerset TA1 4AW


Telephone 01823 230 230

taunton@robertcooney.co.uk

www.robertcooney.co.uk



Floor plan produced in accordance with RICS Property Measurement 2nd Edition, Incorporating International Property Measurement Standards (IPMS2 Residential). © nrichcom 2025. Produced for Robert Cooney. REF: 1276519

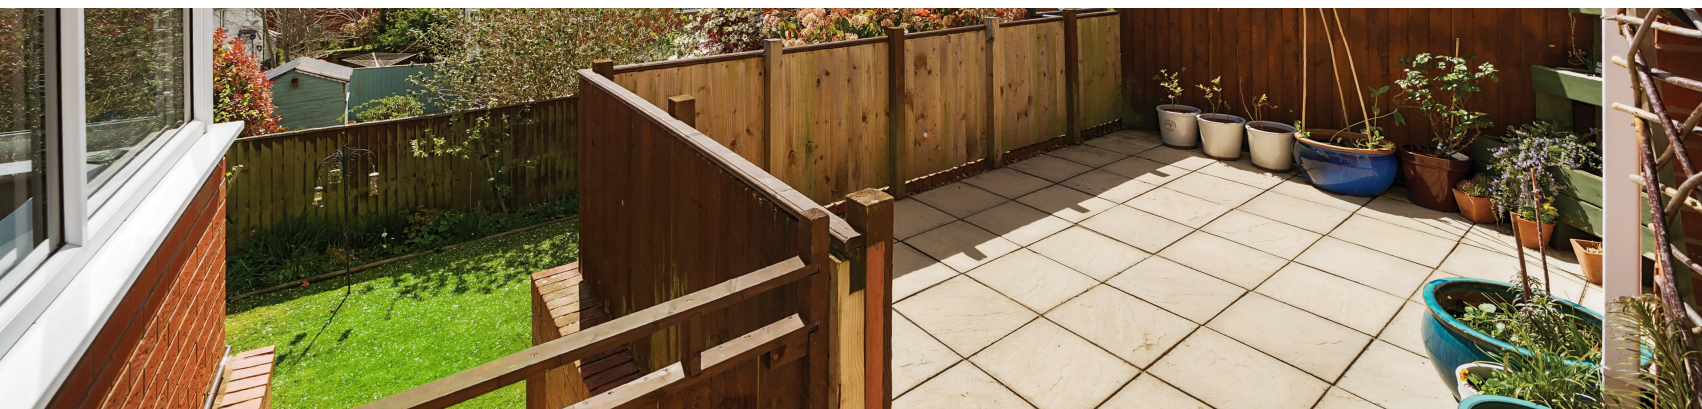

For clarification, we wish to inform prospective purchasers that: these particulars are set out as a general outline only for the guidance of intended purchasers, and do not constitute, nor constitute part of, an offer or contract; all descriptions, dimensions, references to condition and necessary permission for use and occupation, and other details, are given without responsibility and any intending purchasers should not rely on them as statements or representation of fact, but must satisfy themselves by inspection or otherwise as to the correctness of each of them; no person in the employment of Robert Cooney has any authority to make or give any representation or warranty whatever in relation to this property; we have not carried out a detailed survey nor tested the services, appliances and specific fittings.

**robert
cooney**