



41 Collett Road Taunton TA2 6DB

£325,000

robert
cooney



Situated on this popular development close to local amenities and within 2 miles of the centre of town is this well presented 4 bedroomed semi-detached house arranged over 3 floors with low maintenance garden to rear with decking area, garage and driveway parking for 2 cars.





Features

- Entrance Hall
- Living Room
- Fitted Kitchen / Dining Room with Belling oven and French doors to garden
- Cloakroom
- Bedroom 2 with Ensuite Shower Room
- 2 further Bedrooms on 1st floor
- Family Bathroom
- Master Bedroom Suite with dressing area, fitted wardrobes and Ensuite Shower Room
- Enclosed South East facing garden to rear with decking area and rear access
- Separate Garage and driveway parking for 2 cars
- Council tax band D
- What3words:
[///sheep.extend.page](https://www.what3words.com/#!/share////sheep.extend.page)




41 Collett Road, Norton Fitzwarren, Taunton, TA2 6DB

Approximate Area = 1389 sq ft / 129 sq m

Garage = 126 sq ft / 11.7 sq m

Total = 1515 sq ft / 140.7 sq m

For identification only - Not to scale

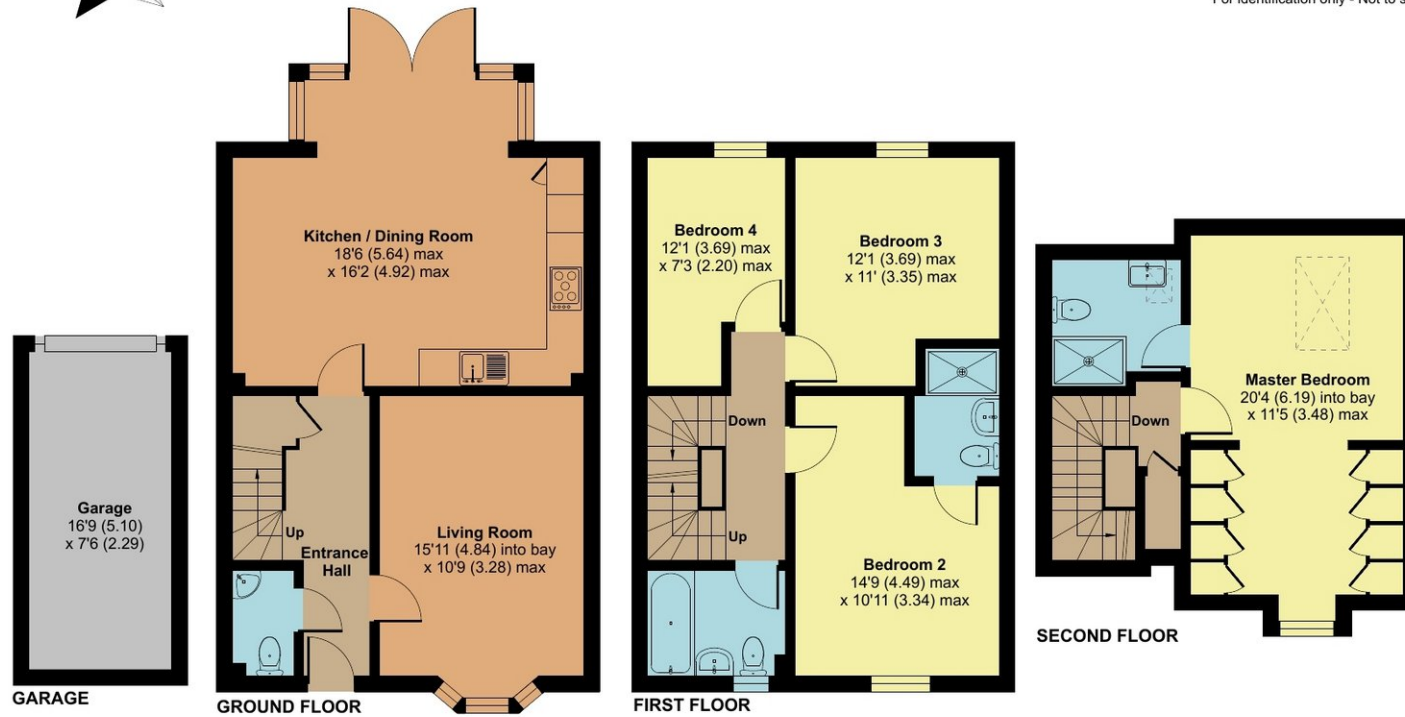

Floor plan produced in accordance with RICS Property Measurement 2nd Edition, Incorporating International Property Measurement Standards (IPMS2 Residential). © nichecom 2024. Produced for Robert Cooney. REF: 1215182



Viewing strictly through the selling agents:

Robert Cooney

Corporation Street, Taunton, Somerset TA1 4AW

Telephone 01823 230 230

E-mail taunton@robertcooney.co.uk

Website www.robertcooney.co.uk



For clarification, we wish to inform prospective purchasers that: these particulars are set out as a general outline only for the guidance of intended purchasers, and do not constitute, nor constitute part of, an offer or contract; all descriptions, dimensions, references to condition and necessary permission for use and occupation, and other details, are given without responsibility and any intending purchasers should not rely on them as statements or representation of fact, but must satisfy themselves by inspection or otherwise as to the correctness of each of them; no person in the employment of Robert Cooney has any authority to make or give any representation or warranty whatever in relation to this property; we have not carried out a detailed survey nor tested the services, appliances and specific fittings.

**robert
cooney**