



Sydenhams Fore Street, Milverton TA4 1JU

£350,000

robert  
cooney





Located in the centre of this much sought after village is this South facing 3 double bedroomed mid-terraced period cottage offering flexible accommodation arranged over three floors with 2 reception rooms, separate one bedroomed annexe and established enclosed garden to rear with summer house and pergola. No onward chain.







## Features

- Entrance Hall
- Fitted Kitchen
- Dining Room with inglenook fireplace and log burner
- Rear Hall to garden
- Living Room
- Master Bedroom
- Bathroom
- 2 further double bedrooms on 2nd floor
- Shower Room
- Annexe - Living Room / Bedroom 5
- Annexe - Bedroom 4
- Annexe - Bathroom
- Enclosed garden to rear with Summer House and pergola
- Electric wall radiators, gas wall radiators, 3 gas fires and a log fire
- Original period features
- Council tax band E
- What3words:  
///unpacked.seagull.technical
- The property is now unfurnished





# Sydenhams, Fore Street, Milverton, Taunton, TA4 1JU

Approximate Area = 1679 sq ft / 155.9 sq m


Limited Use Area(s) = 44 sq ft / 4 sq m

Annexe = 384 sq ft / 35.6 sq m

Total = 2107 sq ft / 195.5 sq m

For identification only - Not to scale

Denotes restricted  
head height

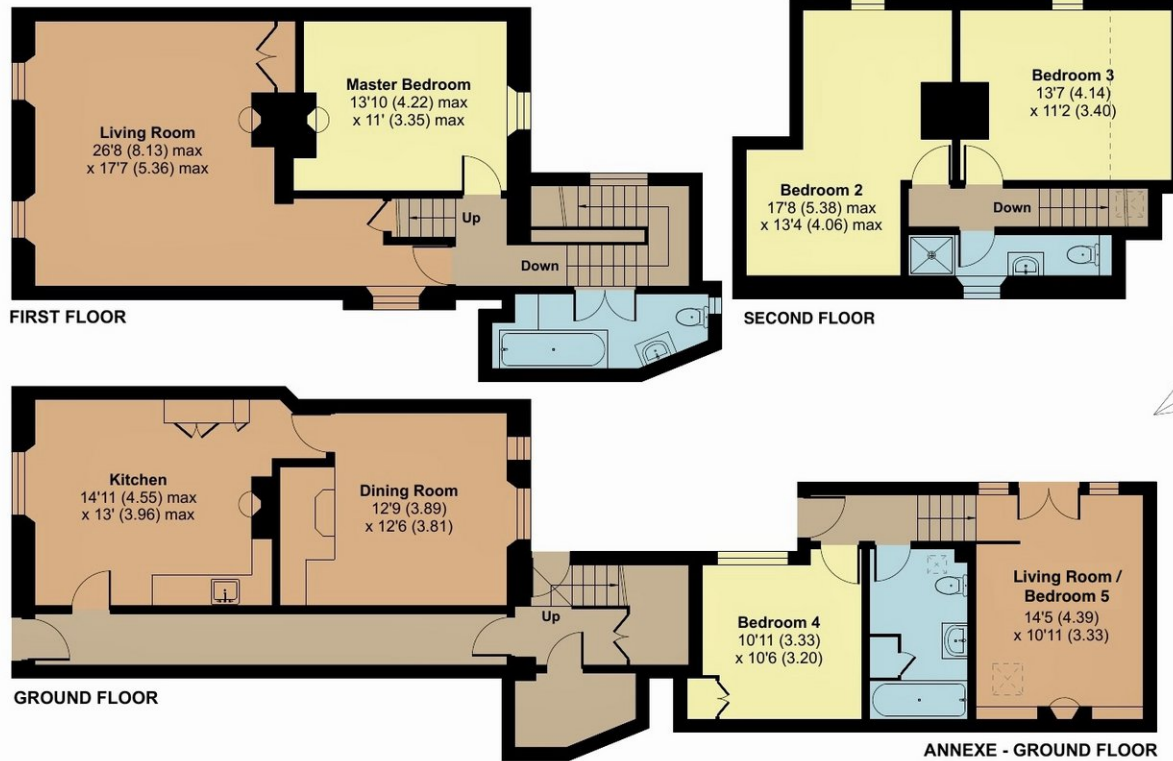

Floor plan produced in accordance with RICS Property Measurement 2nd Edition, Incorporating International Property Measurement Standards (IPMS2 Residential). © nichecom 2025. Produced for Robert Cooney. REF: 1290597



Viewing strictly through the selling agents:


**Robert Cooney**

Corporation Street, Taunton,  
Somerset TA1 4AW

Telephone 01823 230 230

taunton@robertcooney.co.uk

www.robertcooney.co.uk

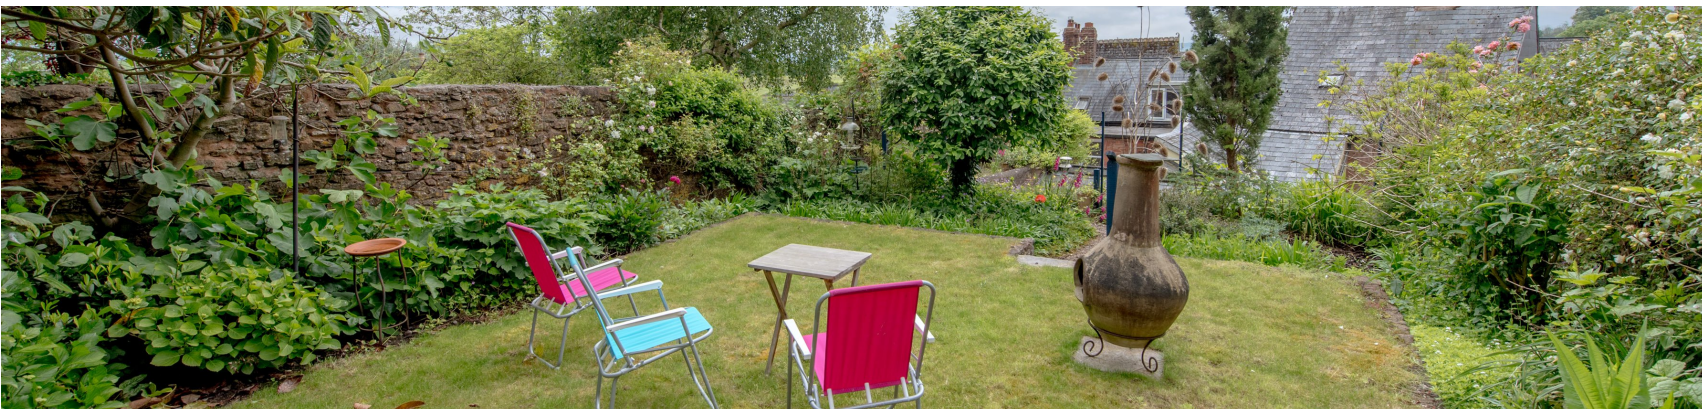

For clarification, we wish to inform prospective purchasers that: these particulars are set out as a general outline only for the guidance of intended purchasers, and do not constitute, nor constitute part of, an offer or contract; all descriptions, dimensions, references to condition and necessary permission for use and occupation, and other details, are given without responsibility and any intending purchasers should not rely on them as statements or representation of fact, but must satisfy themselves by inspection or otherwise as to the correctness of each of them; no person in the employment of Robert Cooney has any authority to make or give any representation or warranty whatever in relation to this property; we have not carried out a detailed survey nor tested the services, appliances and specific fittings.

**robert  
cooney**