



Woodpecker Cottage Dipford, Trull, Taunton TA3 7NS



Woodpecker Cottage has been extended, restored and transformed with imagination and care to provide a superb contemporary home now comprising an impressive spacious open plan family living space with 4 bedrooms and 3 bathrooms. Outside is a 31' wide garage block with office / loft room over and cloakroom in gardens extending to just over a third of an acre of mature gardens in a rural location with extensive views and just 2.3 miles from the centre of town.





Features


- Entrance Hall
- Living Room with door to garden and feature fireplace
- Open plan fitted Kitchen / Snug / Dining Room with integrated appliances, central island with 150cm Lacanche range cooker, Quooker hot water tap, wine fridge and double sliding doors to garden
- Walk-in Pantry
- Utility / Boot Room with door to garden
- Office / Playroom / Bedroom 5
- Cloakroom
- Master Bedroom Suite with Dressing Room, Ensuite Shower Room with his and hers basins and door to 24'3 Balcony
- Bedroom 2 with fitted wardrobe
- Bedroom 3 with Ensuite Shower Room
- Bedroom 4 with fitted wardrobe
- Family Bathroom with separate shower
- Mature landscaped gardens set in just over a third of an acre with pergola, vegetable garden and greenhouse
- Double Garage with Office / Loft Room above with WC
- Ample driveway parking
- Air source heat pump with underfloor heating on both floors
- Thermoskirt heating in office / loft room above Garage
- Owned solar thermal panels
- Aluminium double glazing
- EV charging point
- Castle School catchment
- Council tax band E
- What3words:
[///comforted.mailings.then](http://comforted.mailings.then)









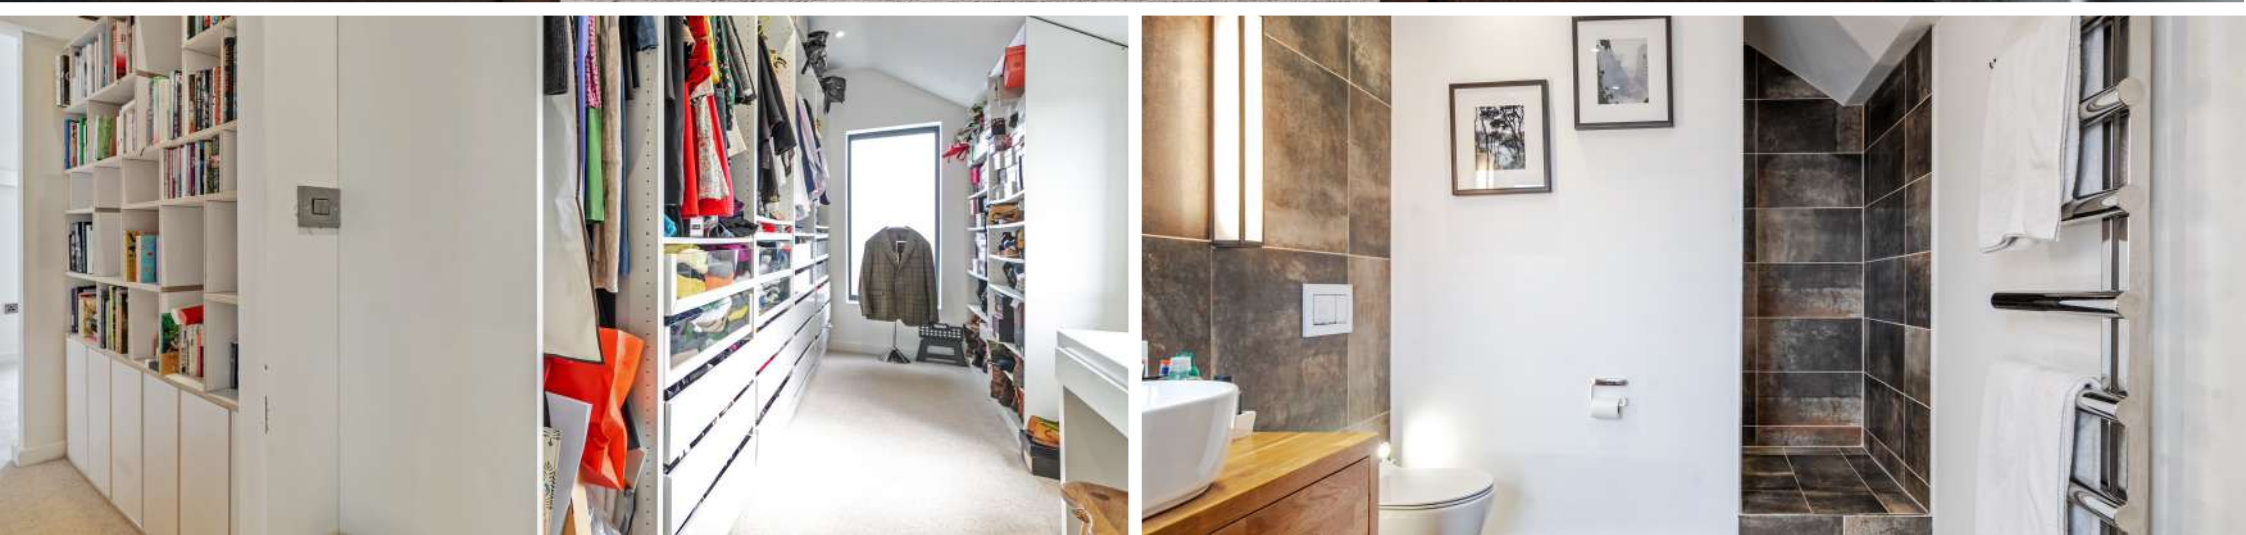





Woodpecker Cottage is situated near the village of Trull, within 2.3 miles of the centre of Taunton, the County Town of Somerset.

Trull provides excellent amenities including parish church, thriving shop, post office, garage, public house, tennis club, primary school and a regular shuttle bus service to Taunton town centre.

Taunton is a bustling, forward-looking town with excellent amenities, a good selection of independent and high street shops, distinctive restaurants, cafés, a wealth of history and sporting facilities including the County Cricket Ground.

Taunton also benefits from a main line railway station linking to London Paddington in less than 2 hours and excellent communications for the M5 motorway at junction 25, situated on the eastern side of the town.

Taunton offers a good selection of both state and independent schools including Castle School, Taunton School, King's, Richard Huish Sixth Form College and nearby Queen's College.

For rural pursuits, the Brendon, Blackdown and Quantock Hills lie within easy reach and further West, Exmoor National Park provides excellent walking, riding and cycling.



Woodpecker Cottage, Dipford, Trull, Taunton, TA3 7NS

Approximate Area = 2827 sq ft / 262.6 sq m

Garages = 854 sq ft / 79.3 sq m

Total = 3681 sq ft / 341.9 sq m


For identification only - Not to scale



FIRST FLOOR



GROUND FLOOR

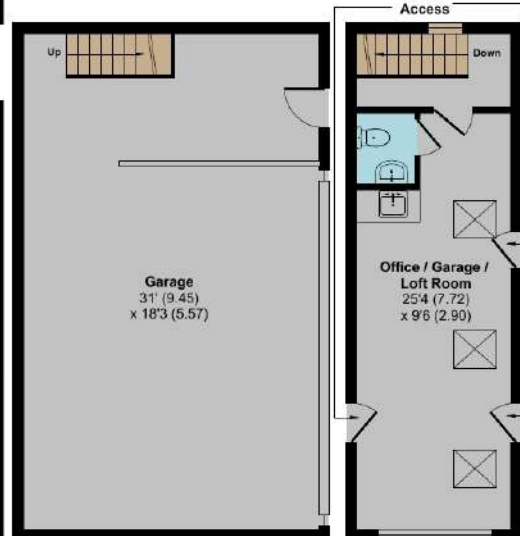

GARAGE GROUND FLOOR

GARAGE FIRST FLOOR



Viewing strictly through the selling agents:

Robert Cooney

Corporation Street, Taunton,
Somerset TA1 4AW

Telephone 01823 230 230

E-mail taunton@robertcooney.co.uk

Website www.robertcooney.co.uk

Floor plan produced in accordance with RICS Property Measurement 2nd Edition, Incorporating International Property Measurement Standards (IPMS2 Residential). © nichecom 2025. Produced for Robert Cooney. REF:1363046



For clarification, we wish to inform prospective purchasers that: these particulars are set out as a general outline only for the guidance of intended purchasers, and do not constitute, nor constitute part of, an offer or contract; all descriptions, dimensions, references to condition and necessary permission for use and occupation, and other details, are given without responsibility and any intending purchasers should not rely on them as statements or representation of fact, but must satisfy themselves by inspection or otherwise as to the correctness of each of them; no person in the employment of Robert Cooney has any authority to make or give any representation or warranty whatever in relation to this property; we have not carried out a detailed survey nor tested the services, appliances and specific fittings.

**robert
cooney**

