



5 Bradford Close Taunton TA1 4YH

£550,000

robert
cooney




A very well presented, extended and modernised 5/6 bedroomed detached house quietly situated in this cul de sac location in Comeytrowe within Castle School catchment with superb open plan Kitchen /Breakfast Room, good sized garden and driveway parking.





Features

- Entrance Hall
 - Living Room with bay window
 - Open plan Kitchen / Breakfast Room with French windows to garden
 - Sun Room with bifold doors to garden
 - Utility Room
 - Study / Bedroom 6
 - Master Bedroom
 - Ensuite Shower Room
 - 4 further Bedrooms
-
- Enclosed garden
 - Driveway parking
-
- Castle School catchment
 - Gas central heating
 - Double glazing
-
- Council tax band E
 - What3Words: ///tour.foil.oppose

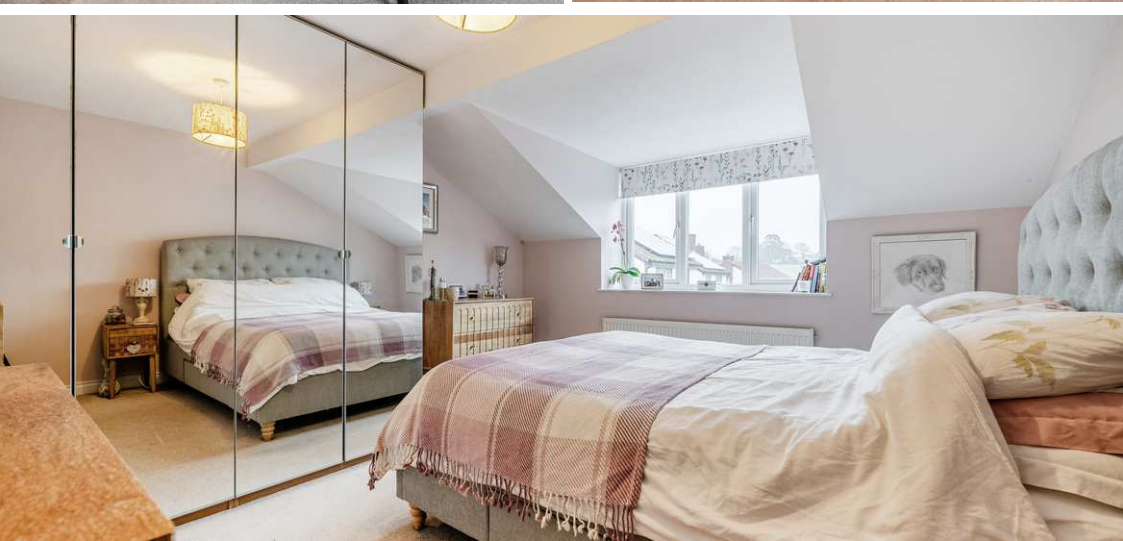



5 Bradford Close, Taunton, TA1 4YH

Approximate Area = 1862 sq ft / 172.9 sq m

For identification only - Not to scale



Floor plan produced in accordance with RICS Property Measurement 2nd Edition, Incorporating International Property Measurement Standards (IPMS2 Residential). © nrichcom 2025. Produced for Robert Cooney. REF: 1373692



Viewing strictly through the selling agents:


Robert Cooney

Corporation Street, Taunton,
Somerset TA1 4AW

Telephone 01823 230 230

E-mail taunton@robertcooney.co.uk

Website www.robertcooney.co.uk

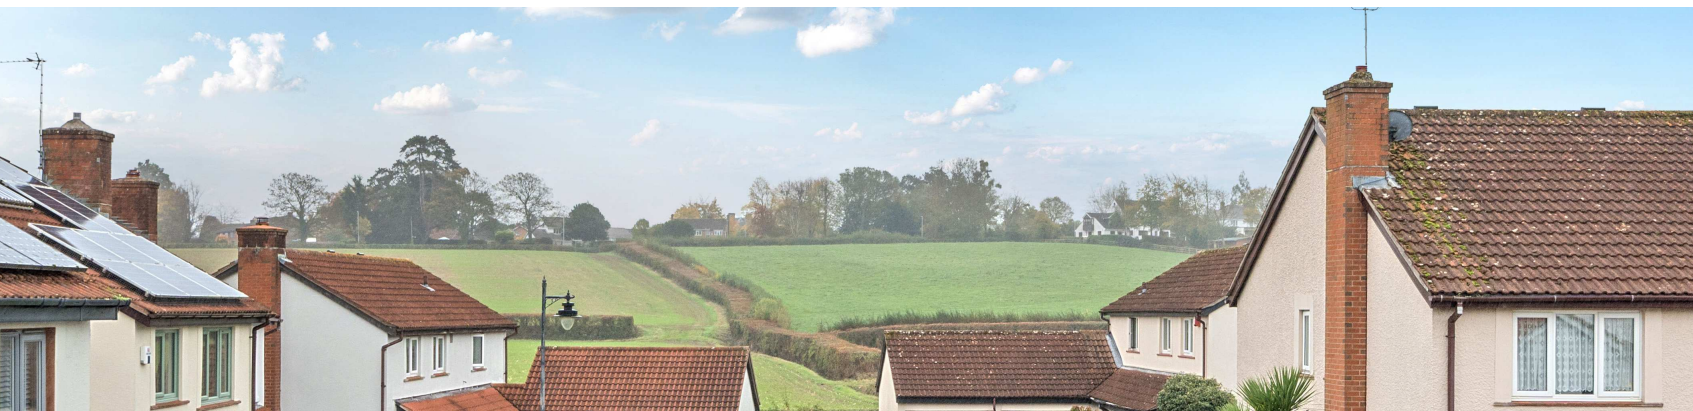

For clarification, we wish to inform prospective purchasers that: these particulars are set out as a general outline only for the guidance of intended purchasers, and do not constitute, nor constitute part of, an offer or contract; all descriptions, dimensions, references to condition and necessary permission for use and occupation, and other details, are given without responsibility and any intending purchasers should not rely on them as statements or representation of fact, but must satisfy themselves by inspection or otherwise as to the correctness of each of them; no person in the employment of Robert Cooney has any authority to make or give any representation or warranty whatever in relation to this property; we have not carried out a detailed survey nor tested the services, appliances and specific fittings.

**robert
cooney**