



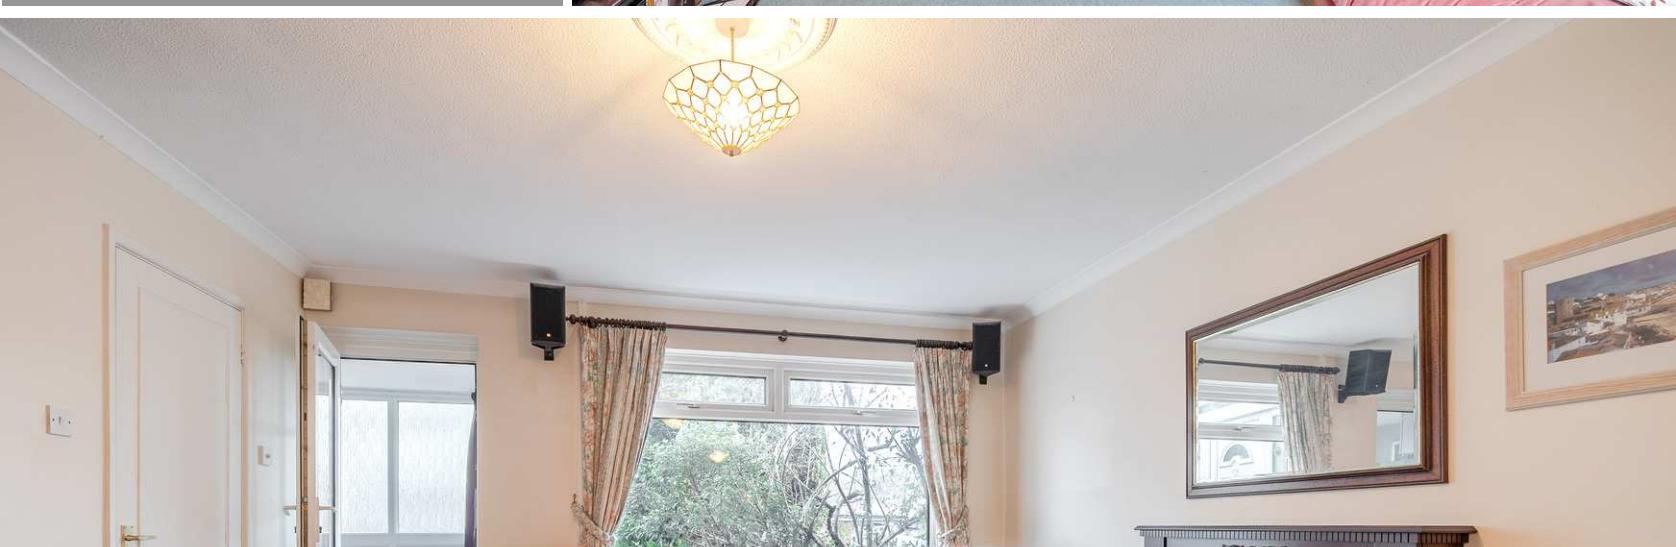

41 Calvados Road Taunton TA1 2LA

Offers in the Region of £250,000

robert
cooney

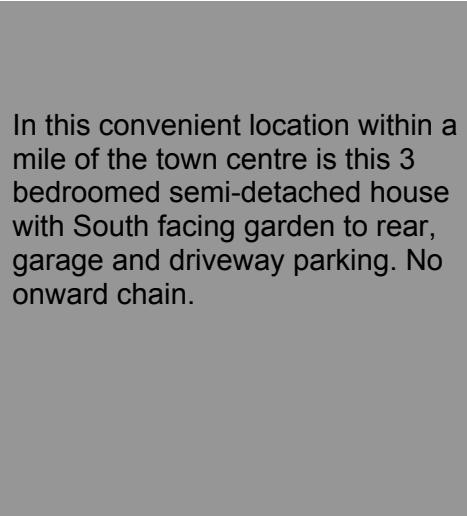



Features

- Entrance Hall
- Living / Dining Room with French doors to garden
- Kitchen with door to garden
- Cloakroom
- Master Bedroom with fitted wardrobe
- 2 further Bedrooms with fitted storage
- Shower Room
- Enclosed South facing garden to rear
- Garage and driveway parking
- Gas central heating
- Double glazing
- No onward chain
- Council tax band B
- What3words:
[///perfect.observe.deeds](https://what3words.com/perfect.observe.deeds)


41 Calvados Road, Taunton, TA1 2LA

Approximate Area = 911 sq ft / 84.6 sq m


Garage = 149 sq ft / 13.8 sq m

Total = 1060 sq ft / 98.4sq m


For identification only - Not to scale

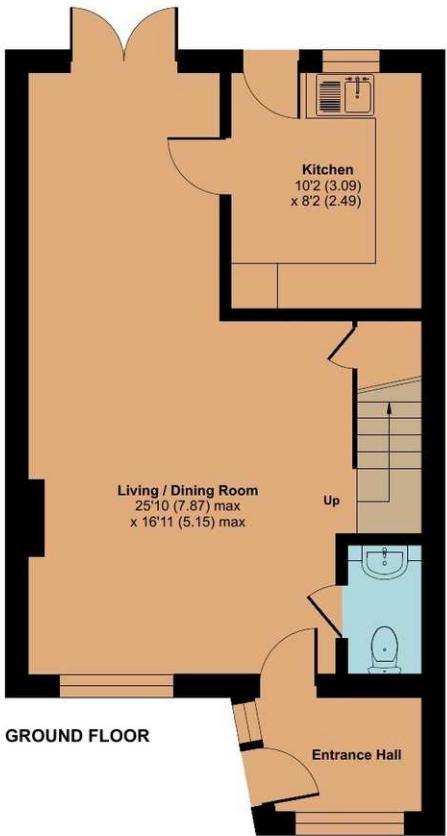

GROUND FLOOR

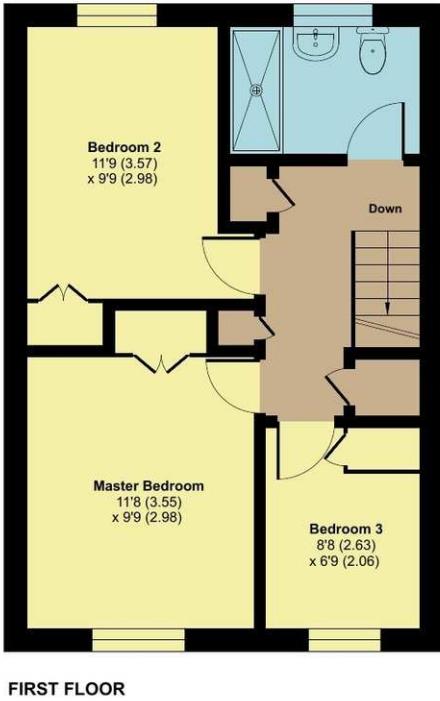

FIRST FLOOR

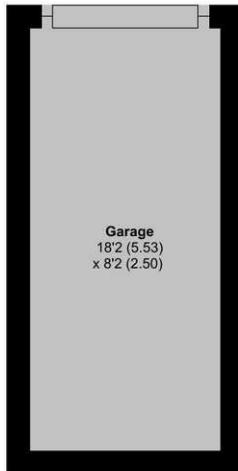

Floor plan produced in accordance with RICS Property Measurement 2nd Edition, Incorporating International Property Measurement Standards (IPMS2 Residential). © nchecom 2026. Produced for Robert Cooney. REF: 1403831



Viewing strictly through the selling agents:

Robert Cooney

Corporation Street, Taunton,
Somerset TA1 4AW

Telephone 01823 230 230

taunton@robertcooney.co.uk

www.robertcooney.co.uk

robert
cooney