



24 Wheatlands Road East, HARROGATE

Harrogate

Guide Price **£1,150,000**



MYRINGS

Harrogate's Family Estate Agent



24 Wheatlands Road East

HARROGATE, Harrogate

A stunning 4 bedroom stone built detached residence standing in wonderful deeply stocked corner plot gardens sitting behind double electric gates and located on a highly regarded road within a short walk of the Stray parkland and reputable schools.

Council Tax band: G

Tenure: Freehold

- LARGE CORNER PLOT GARDENS
- SOUGHT AFTER ADDRESS
- STUNNING LIVING KITCHEN WITH ISLAND & BI FOLD DOORS
- 3 MODERN BATHROOMS
- DOUBLE GARAGE



MYRINGS



Wheatlands Road East, Harrogate, HG2

Approximate Area = 2943 sq ft / 273.4 sq m

Limited Use Area(s) = 60 sq ft / 5.5 sq m


Garage = 314 sq ft / 29.1 sq m

Total = 3317 sq ft / 308.1 sq m

For identification only - Not to scale



Denotes restricted head height

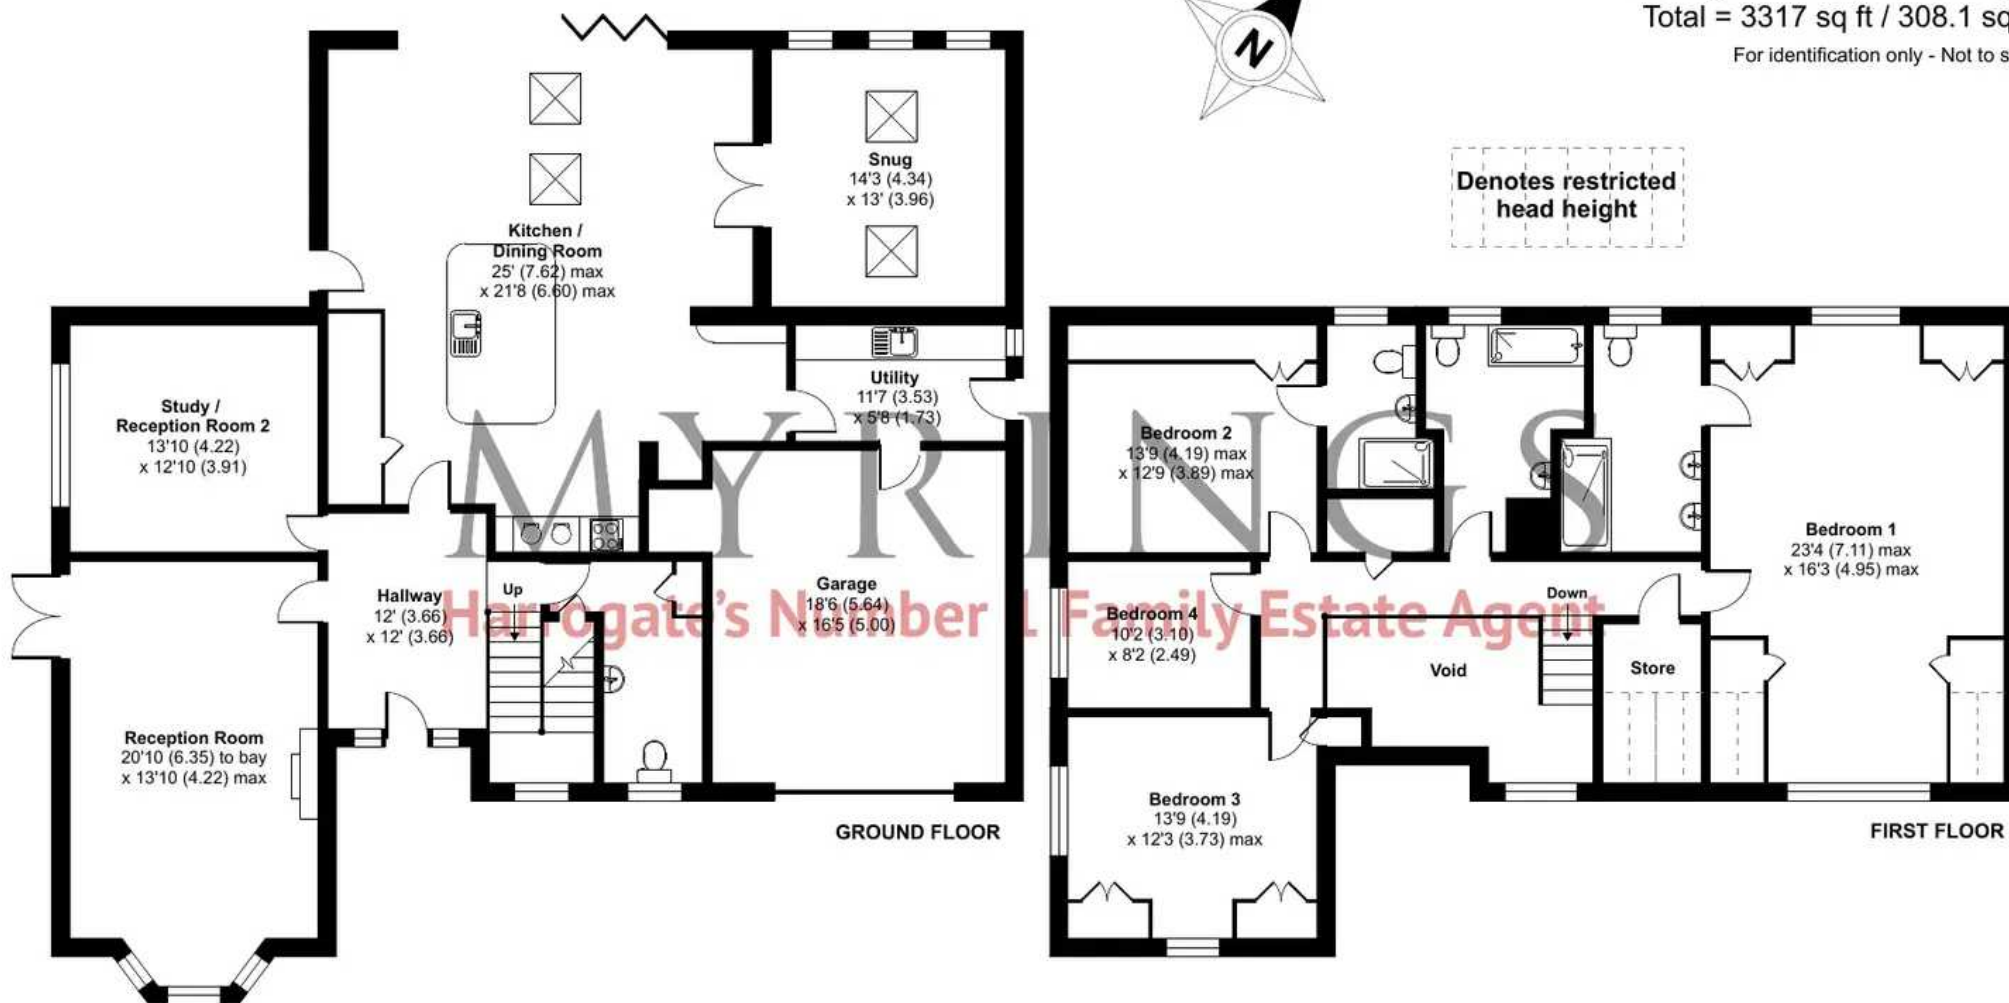





Myrings Estate Agents

Myrings Estate Agents Ltd, 10 Princes Square - HG1 1LX

01423
566400

• enquiries@myringsestateagents.com • <http://myringsestateagents.com/>

