



The Old Vicarage, Highfield Lane, Farnham

Farnham

Guide Price **£1,300,000**



MYRINGS

Harrogate's Family Estate Agent



The Old Vicarage, Highfield Lane

, Farnham

DESIRABLE VILLAGE LOCATION - CLOSE TO AMENITIES - 5 BEDROOMS 4 BATHROOMS - BEAUTIFUL GARDEN - TRAIN STATION 2.4 MILES - SECONDARY SCHOOL 2.7 MILES - VILLAGE PRIMARY SCHOOL 1.3 MILES - DRIVEWAY PARKING FOR MULTIPLE VEHICLES
Council Tax band: G

Tenure: Freehold

- DESIRABLE VILLAGE LOCATION
- 5 BEDROOMS 4 BATHROOMS
- BEAUTIFUL GARDEN
- TRAIN STATION 2.4 MILES
- SECONDARY SCHOOL 2.7 MILES
- VILLAGE PRIMARY SCHOOL 1.3 MILES
- DRIVEWAY PARKING FOR MULTIPLE VEHICLES
- CLOSE TO AMENITIES



MYRINGS



The Old Vicarage, Highfield Lane, Farnham, Knaresborough, HG5


Approximate Area = 3147 sq ft / 292.3 sq m (includes boiler room / wc / void)

Limited Use Area(s) = 650 sq ft / 60.4 sq m

Outbuilding = 398 sq ft / 37 sq m

Total = 4195 sq ft / 389.7 sq m

For identification only - Not to scale

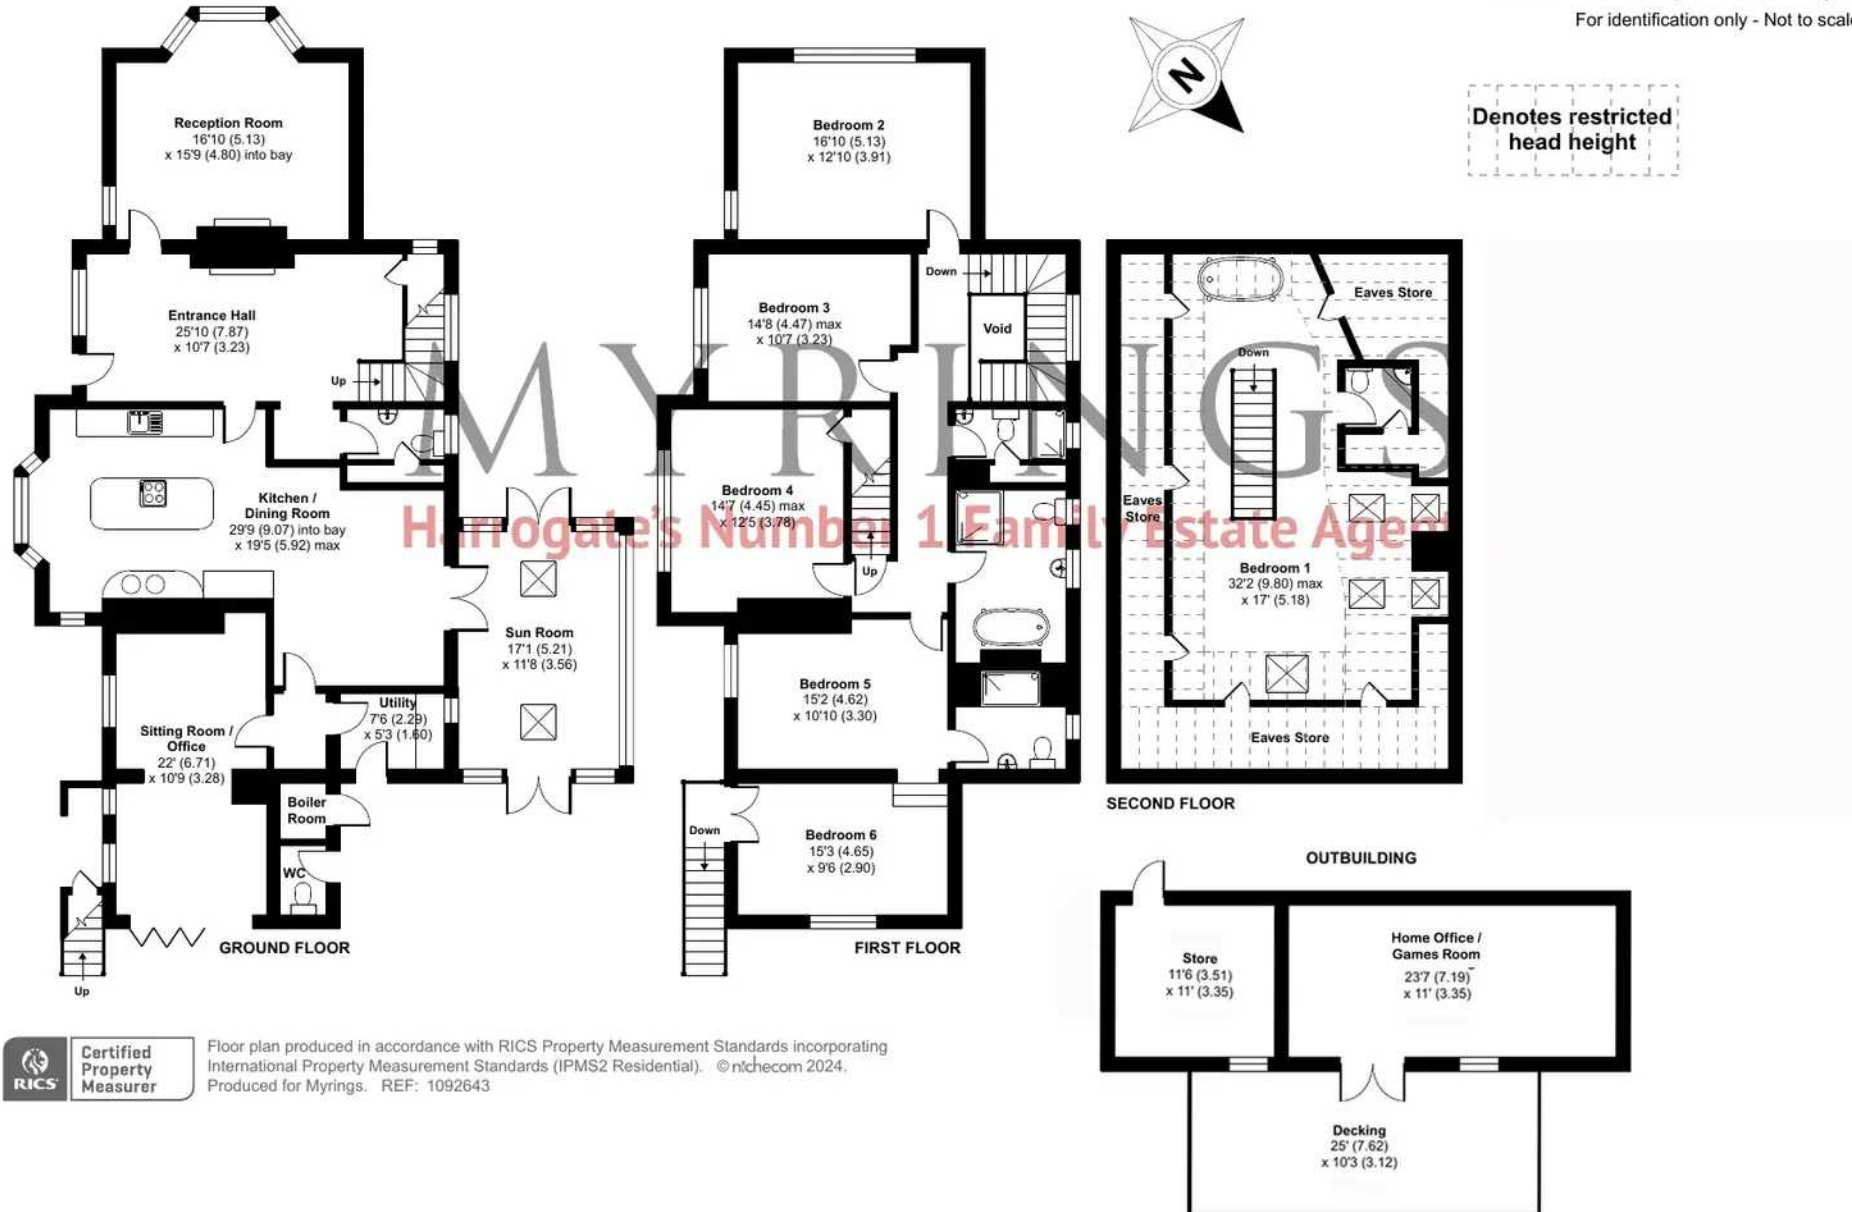

Floor plan produced in accordance with RICS Property Measurement Standards incorporating International Property Measurement Standards (IPMS2 Residential). © ncheom 2024. Produced for Myrings. REF: 1092643





Myrings Estate Agents

Myrings Estate Agents Ltd, 10 Princes Square - HG1 1LX

01423
566400

• enquiries@myringsestateagents.com • <http://myringsestateagents.com/>

