



Nostell, Abbey Road, Knaresborough

Knaresborough

Guide Price £1,100,000



MYRINGS

Harrogate's Family Estate Agent



Nostell, Abbey Road

Knaresborough, Knaresborough

EXCLUSIVE GATED DEVELOPMENT - PRESTIGIOUS ADDRESS - HIGHLY ENERGY EFFICIENT HOME - 0.28 OF AN ACRE PLOT - WEST FACING GARDEN ADJOINING WOODLAND - DOUBLE GARAGE - PRIMARY SCHOOL 10 MINUTES WALK - SECONDARY SCHOOL 0.9 OF A MILE - TRAIN STATION 1.3 MILES - AIM 3.5 MILES

Council Tax band: G

Tenure: Freehold

- EXCLUSIVE GATED DEVELOPMENT
- PRESTIGIOUS ADDRESS
- HIGHLY ENERGY EFFICIENT HOME
- 0.28 ACRE PLOT
- WEST FACING GARDEN ADJOINING WOODLAND
- DOUBLE GARAGE
- PRIMARY SCHOOL 10 MINUTES WALK
- SECONDARY SCHOOL 0.9 OF A MILE
- TRAIN STATION 1.3 MILES
- AIM 3.5 MILES




MYRINGS



Nostell, Abbey Road, Knaresborough, HG5

Approximate Area = 2429 sq ft / 225.6 sq m (includes garage and excludes void)

For identification only - Not to scale

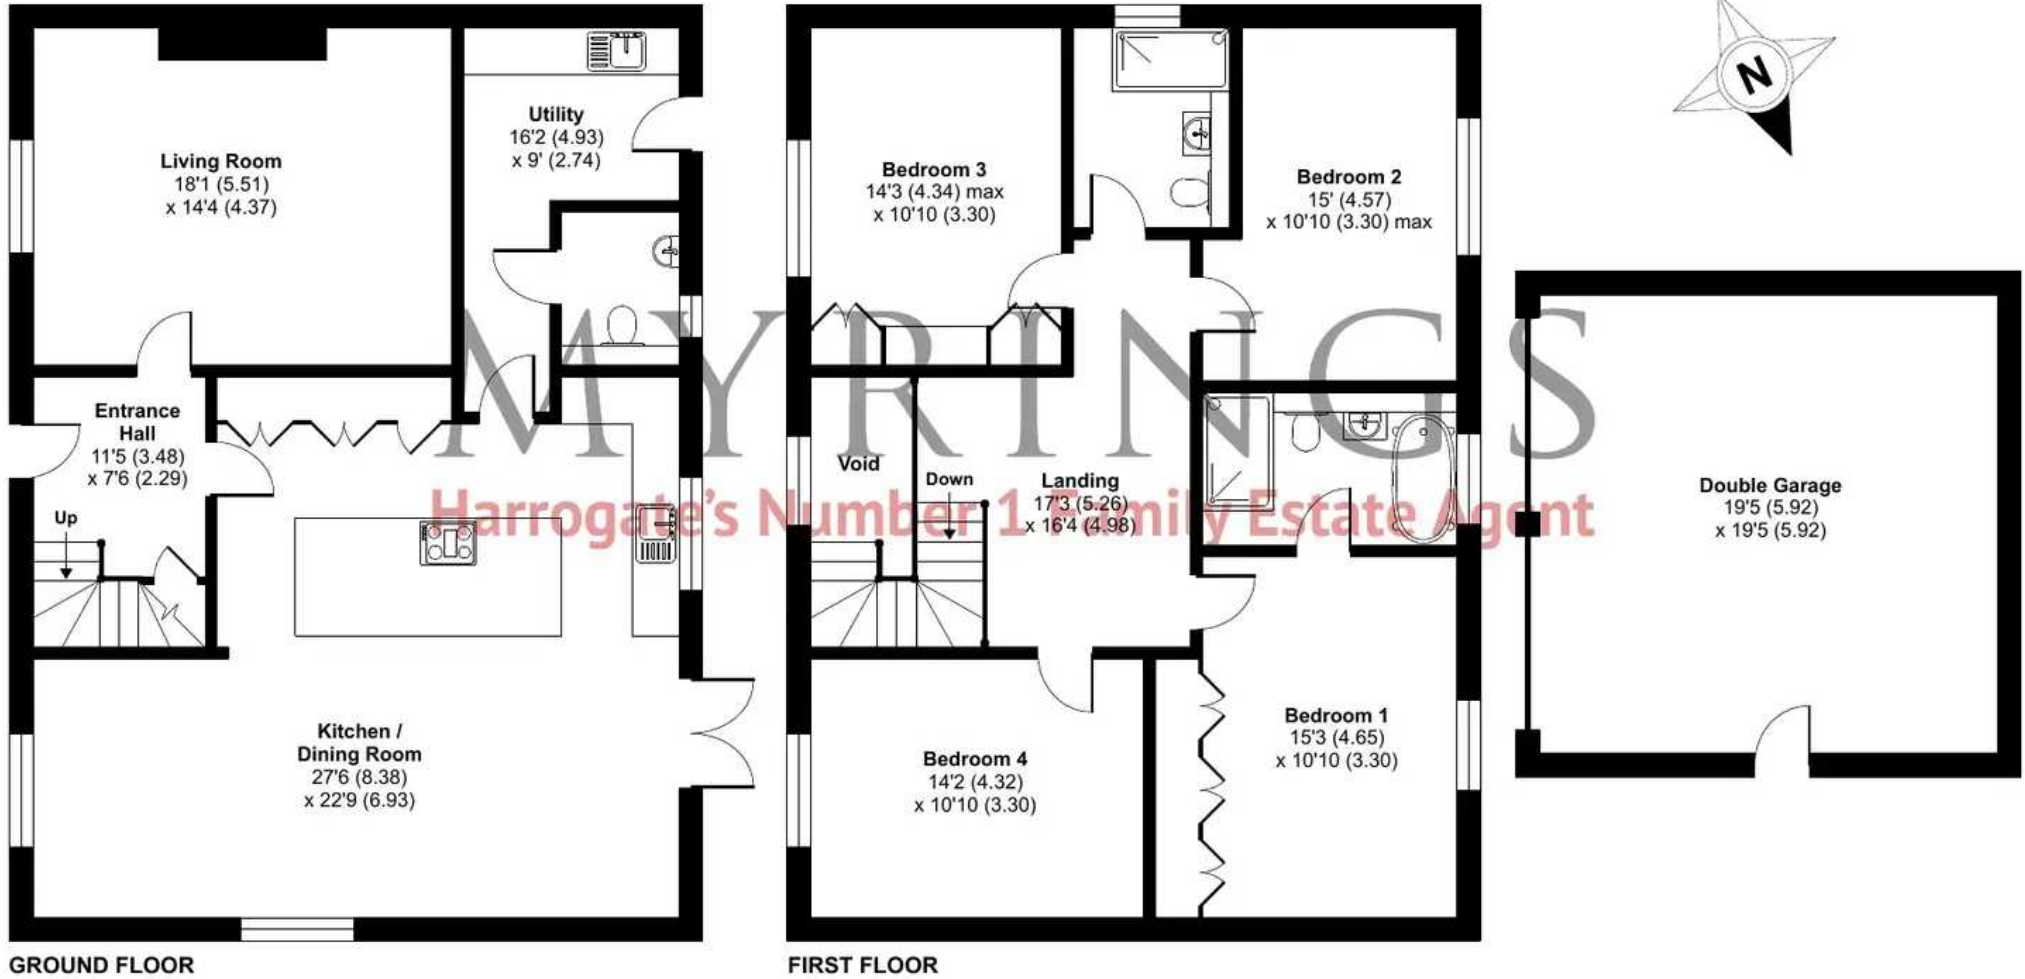

Floor plan produced in accordance with RICS Property Measurement Standards incorporating International Property Measurement Standards (IPMS2 Residential). © nichecom 2024. Produced for Myrings. REF: 1132775





Myrings Estate Agents

Myrings Estate Agents Ltd, 10 Princes Square - HG1 1LX

01423
566400

• enquiries@myringsestateagents.com • <http://myringsestateagents.com/>

