



56 Hill Top Crescent, HARROGATE

Harrogate

Guide Price £315,000



MYRINGS

Harrogate's Family Estate Agent



56 Hill Top Crescent

HARROGATE, Harrogate

IMMACULATELY PRESENTED THROUGHOUT - OPEN PLAN LIVING SPACE - SOUTH FACING GARDEN - CLOSE TO TOWN CENTRE - CLOSE TO SCHOOLS - POPULAR RESIDENTIAL AREA
Council Tax band: C

Tenure: Freehold

- IMMACULATELY PRESENTED THROUGHOUT
- OPEN PLAN LIVING SPACE
- SOUTH FACING GARDEN
- POPULAR RESIDENTIAL AREA
- CLOSE TO TOWN CENTRE
- CLOSE TO SCHOOLS




MYRINGS



Hill Top Crescent, Harrogate, HG1

Approximate Area = 912 sq ft / 84.7 sq m

For identification only - Not to scale

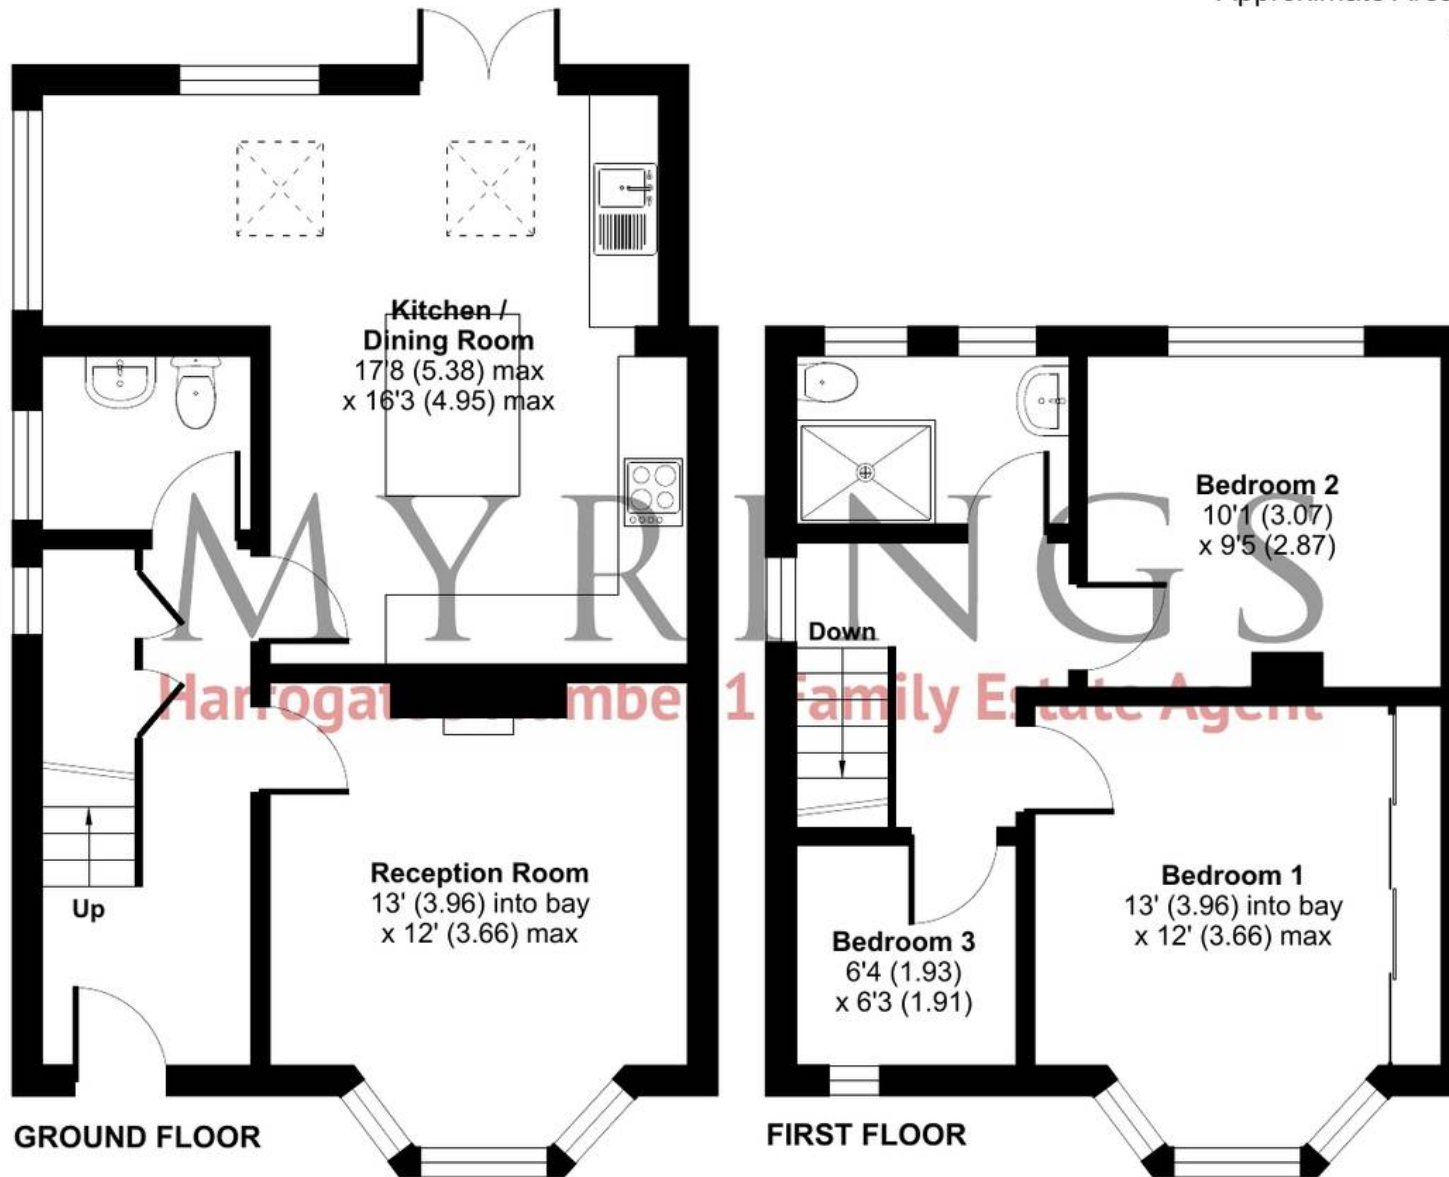

Floor plan produced in accordance with RICS Property Measurement Standards incorporating International Property Measurement Standards (IPMS2 Residential). © nichecom 2024. Produced for Myrings. REF: 1107409





Myrings Estate Agents

Myrings Estate Agents Ltd, 10 Princes Square - HG1 1LX

01423
566400

• enquiries@myringsestateagents.com • <http://myringsestateagents.com/>

