



3 Appleby Walk, KNARESBOROUGH

Knareborough

Guide Price £500,000



MYRINGS



3 Appleby Walk


KNARESBOROUGH, Knaresborough

A modern 4 bedroom extended detached house which has been re-modelled and modernised to offer open plan interiors standing in private gardens with a front block set driveway located on a sought after development on the outskirts of Knaresborough.


Council Tax band: F

Tenure: Freehold

- MODERN OPEN PLAN INTERIORS
- CONVERTED PLAY ROOM
- PRIVATE REAR GARDENS
- BLOCK SET DRIVEWAY PARKING
- CLOSE TO OPEN COUNTRYSIDE
- MODERN BATHROOMS

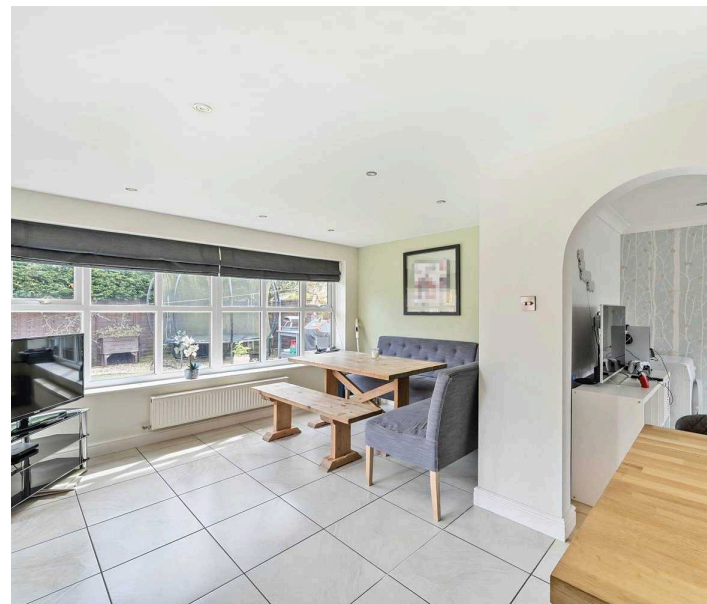

MYRINGS

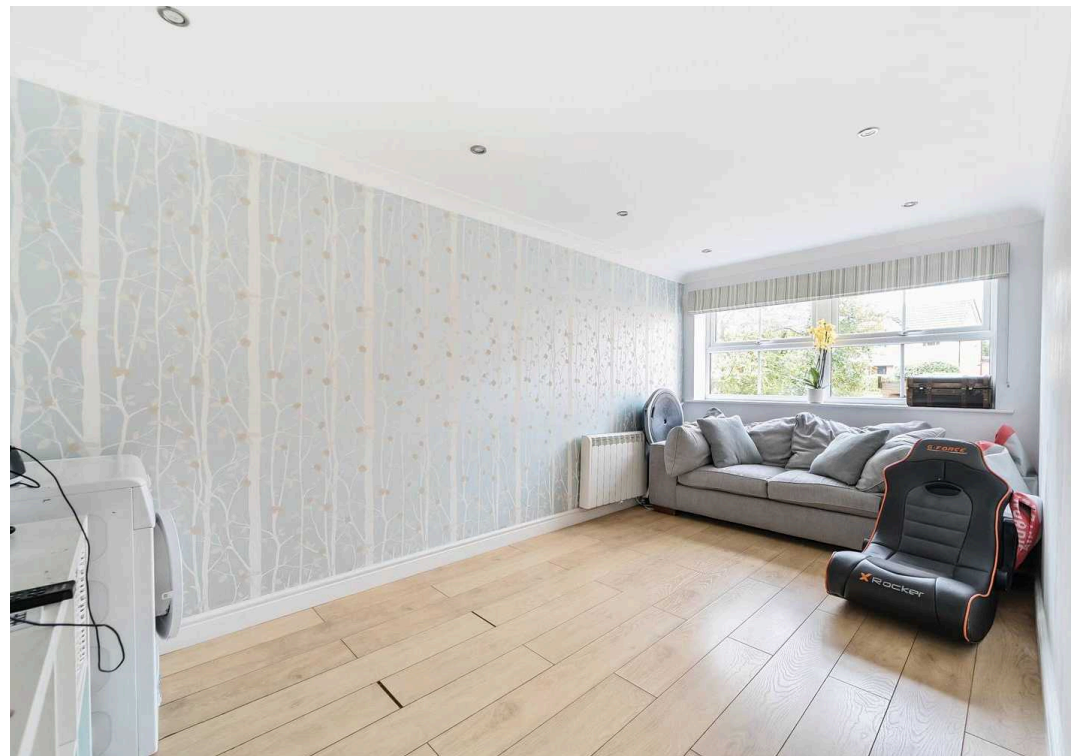




Appleby Walk, Knaresborough, HG5

Approximate Area = 1493 sq ft / 138.7 sq m

For identification only - Not to scale

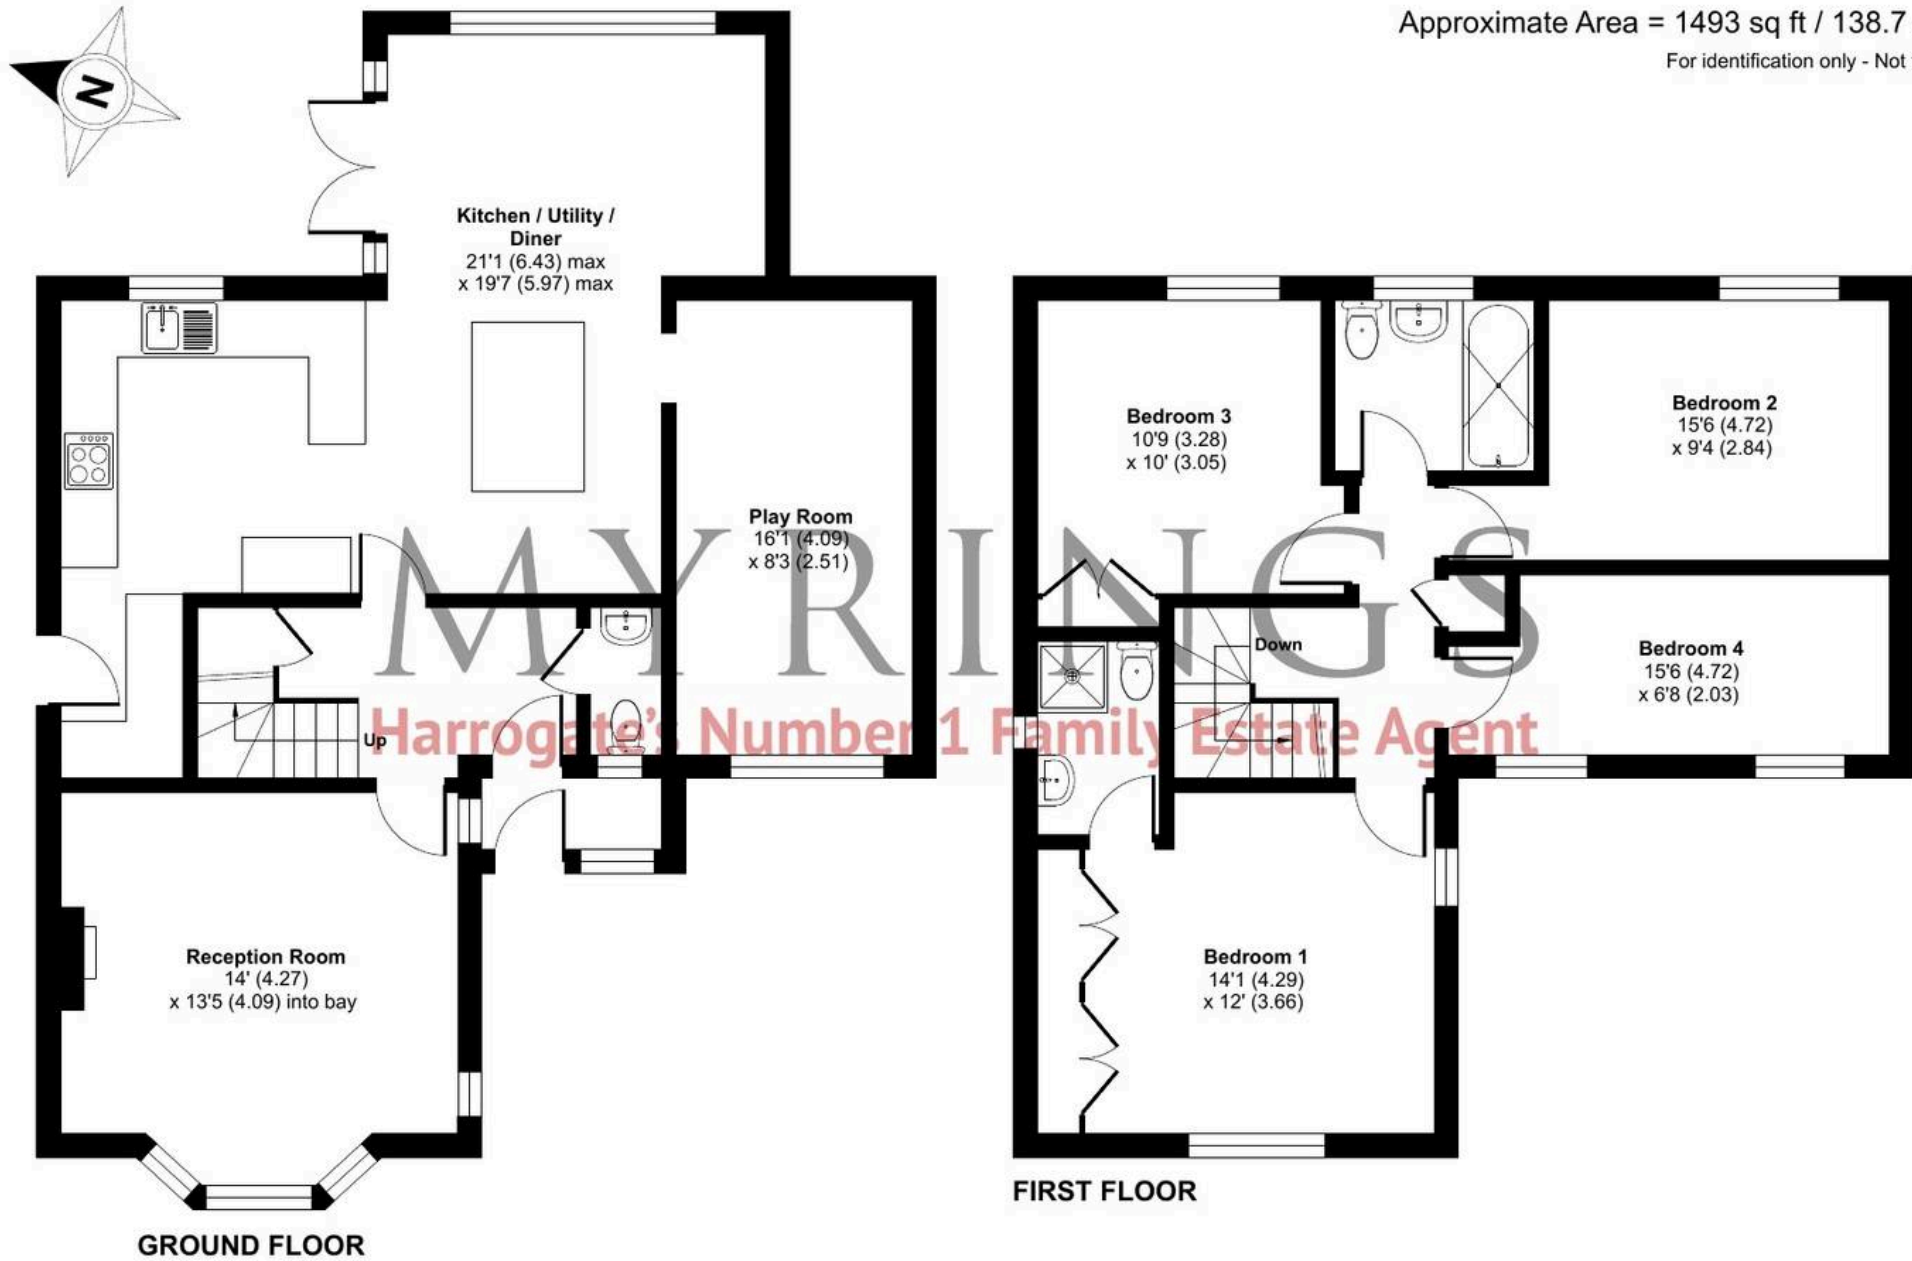

Floor plan produced in accordance with RICS Property Measurement Standards incorporating International Property Measurement Standards (IPMS2 Residential). © nche.com 2024. Produced for Myrings. REF: 1184838





Myrings Estate Agents

Myrings Estate Agents Ltd, 10 Princes Square - HG1 1LX

01423

566400

▪ enquiries@myringsestateagents.com ▪ <http://myringsestateagents.com/>

