



Flat 2, 79 Valley Drive, Harrogate

Harrogate

Guide Price £250,000



MYRINGS



Flat 2, 79 Valley Drive

Harrogate


A modern 2 bedroom first floor duplex apartment having been recently refurbished forming part of a handsome Victorian residence overlooking the award winning Valley Gardens offered For Sale with No Chain situated within a short walk of the flourishing Cold bath Road. Council Tax band: B

Tenure: Leasehold

- HIGH SPECIFICATION CONVERSION
- SMART COMMUNAL AREAS
- NEWLY DECORATED & CARPETED
- CLOSE TO VALLEY GARDENS



MYRINGS

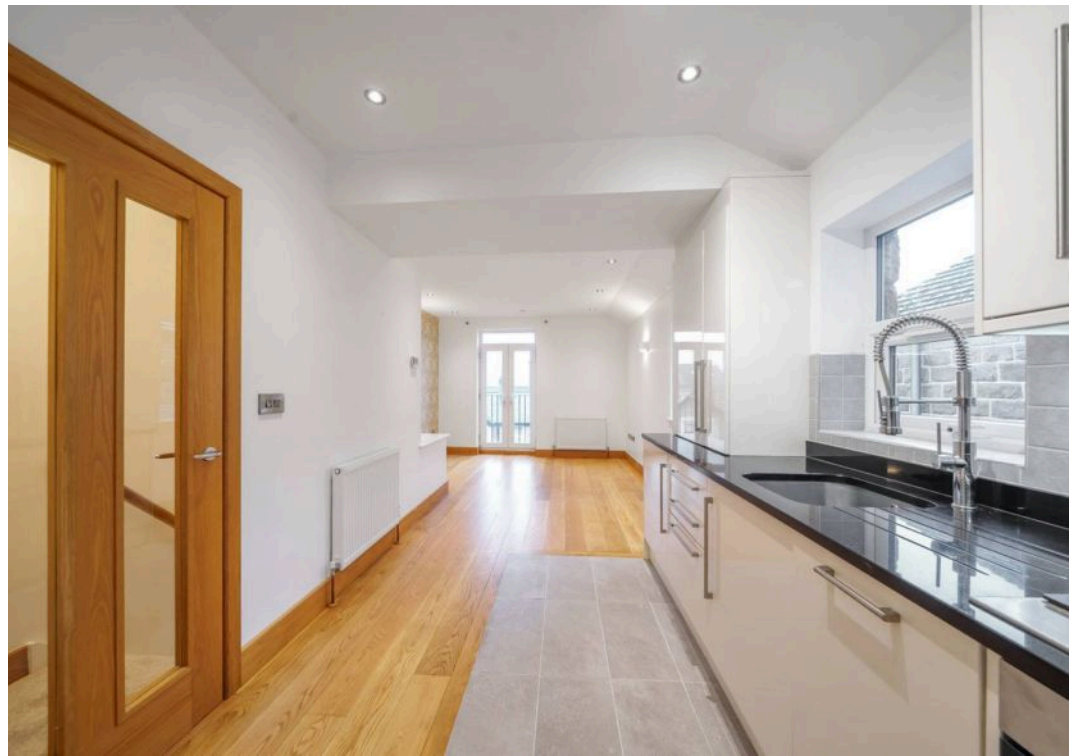


Valley Drive, Harrogate, HG2

Approximate Area = 554 sq ft / 51.4 sq m

For identification only - Not to scale





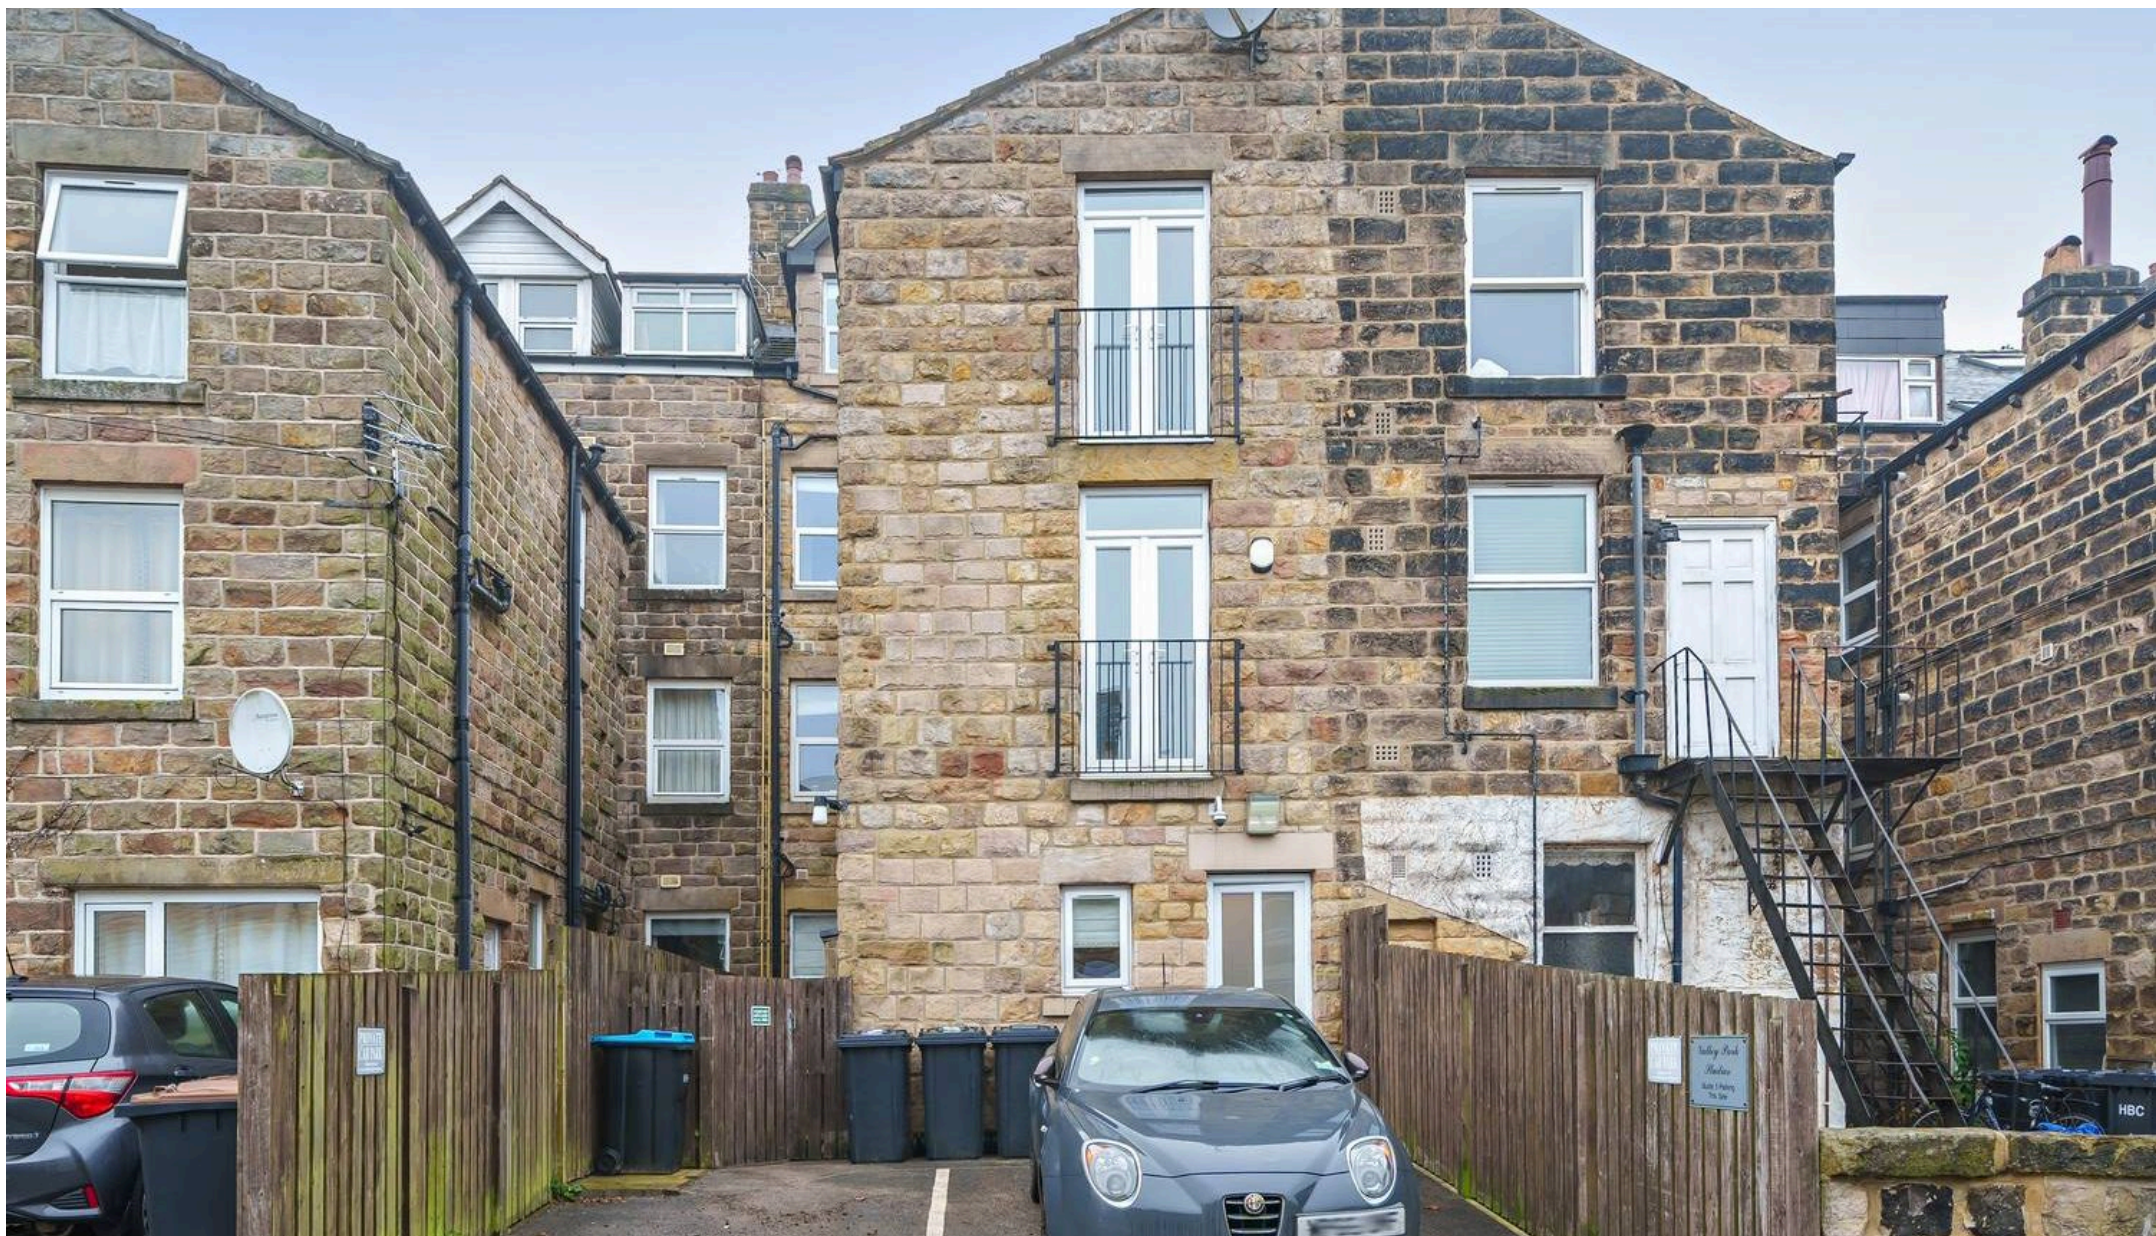

Myrings Estate Agents

Myrings Estate Agents Ltd, 10 Princes Square - HG1 1LX

01423

566400

▪ enquiries@myringsestateagents.com ▪ <http://myringsestateagents.com/>

