



## 4 Glebe Avenue, HARROGATE

Harrogate

Guide Price £555,000



# MYRINGS





## 4 Glebe Avenue

HARROGATE, Harrogate

Offered with no onward chain this very well presented stone terraced property located in a highly sought after location within a few minutes walk of excellent schools and the train station, boasts 4 double bedrooms and 2 bathrooms as well as an attractive patio garden to the rear.

Council Tax band: D


Tenure: Freehold

- NO CHAIN
- HIGHLY SOUGHT AFTER LOCATION
- 4 DOUBLE BEDROOMS 2 BATHROOMS
- PATIO GARDEN
- VERY WELL PRESENTED THROUGHOUT
- HARROGATE GRAMMAR SCHOOL 10 MINUTES WALK
- WESTERN PRIMARY SCHOOL 1 MINUTE WALK
- TRAIN STATION 10 MINUTES WALK



MYRINGS



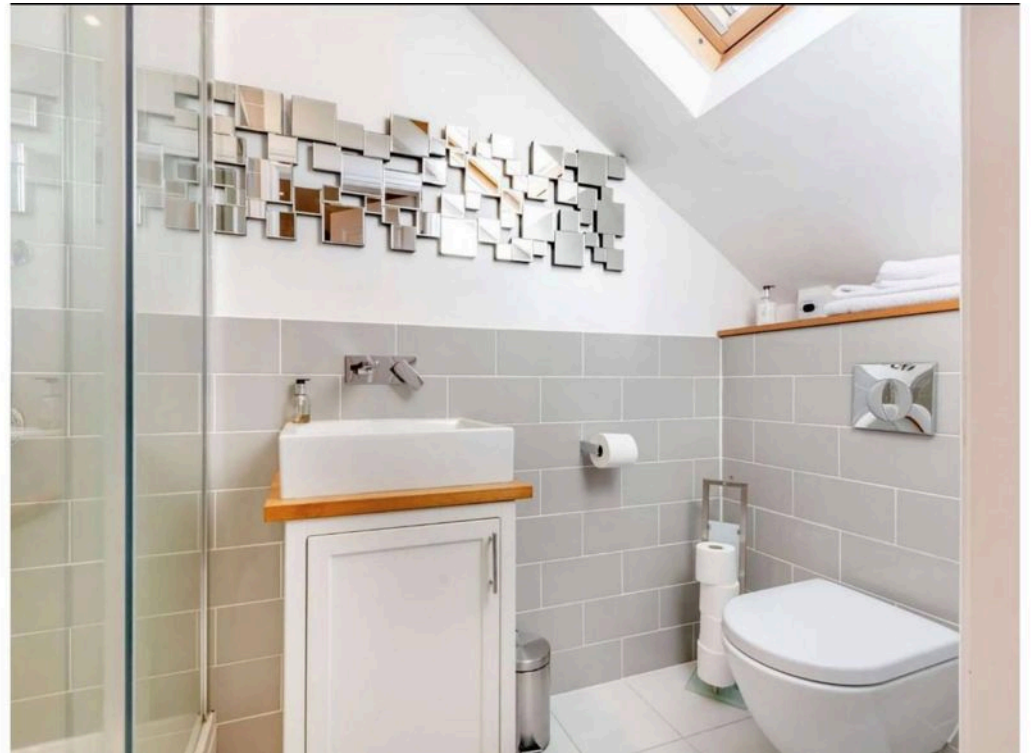

# Glebe Avenue, Harrogate, HG2


Approximate Area = 1521 sq ft / 141.3 sq m

Limited Use Area(s) = 36 sq ft / 3.3 sq m

Total = 1557 sq ft / 144.6 sq m

For identification only - Not to scale

Denotes restricted  
head height

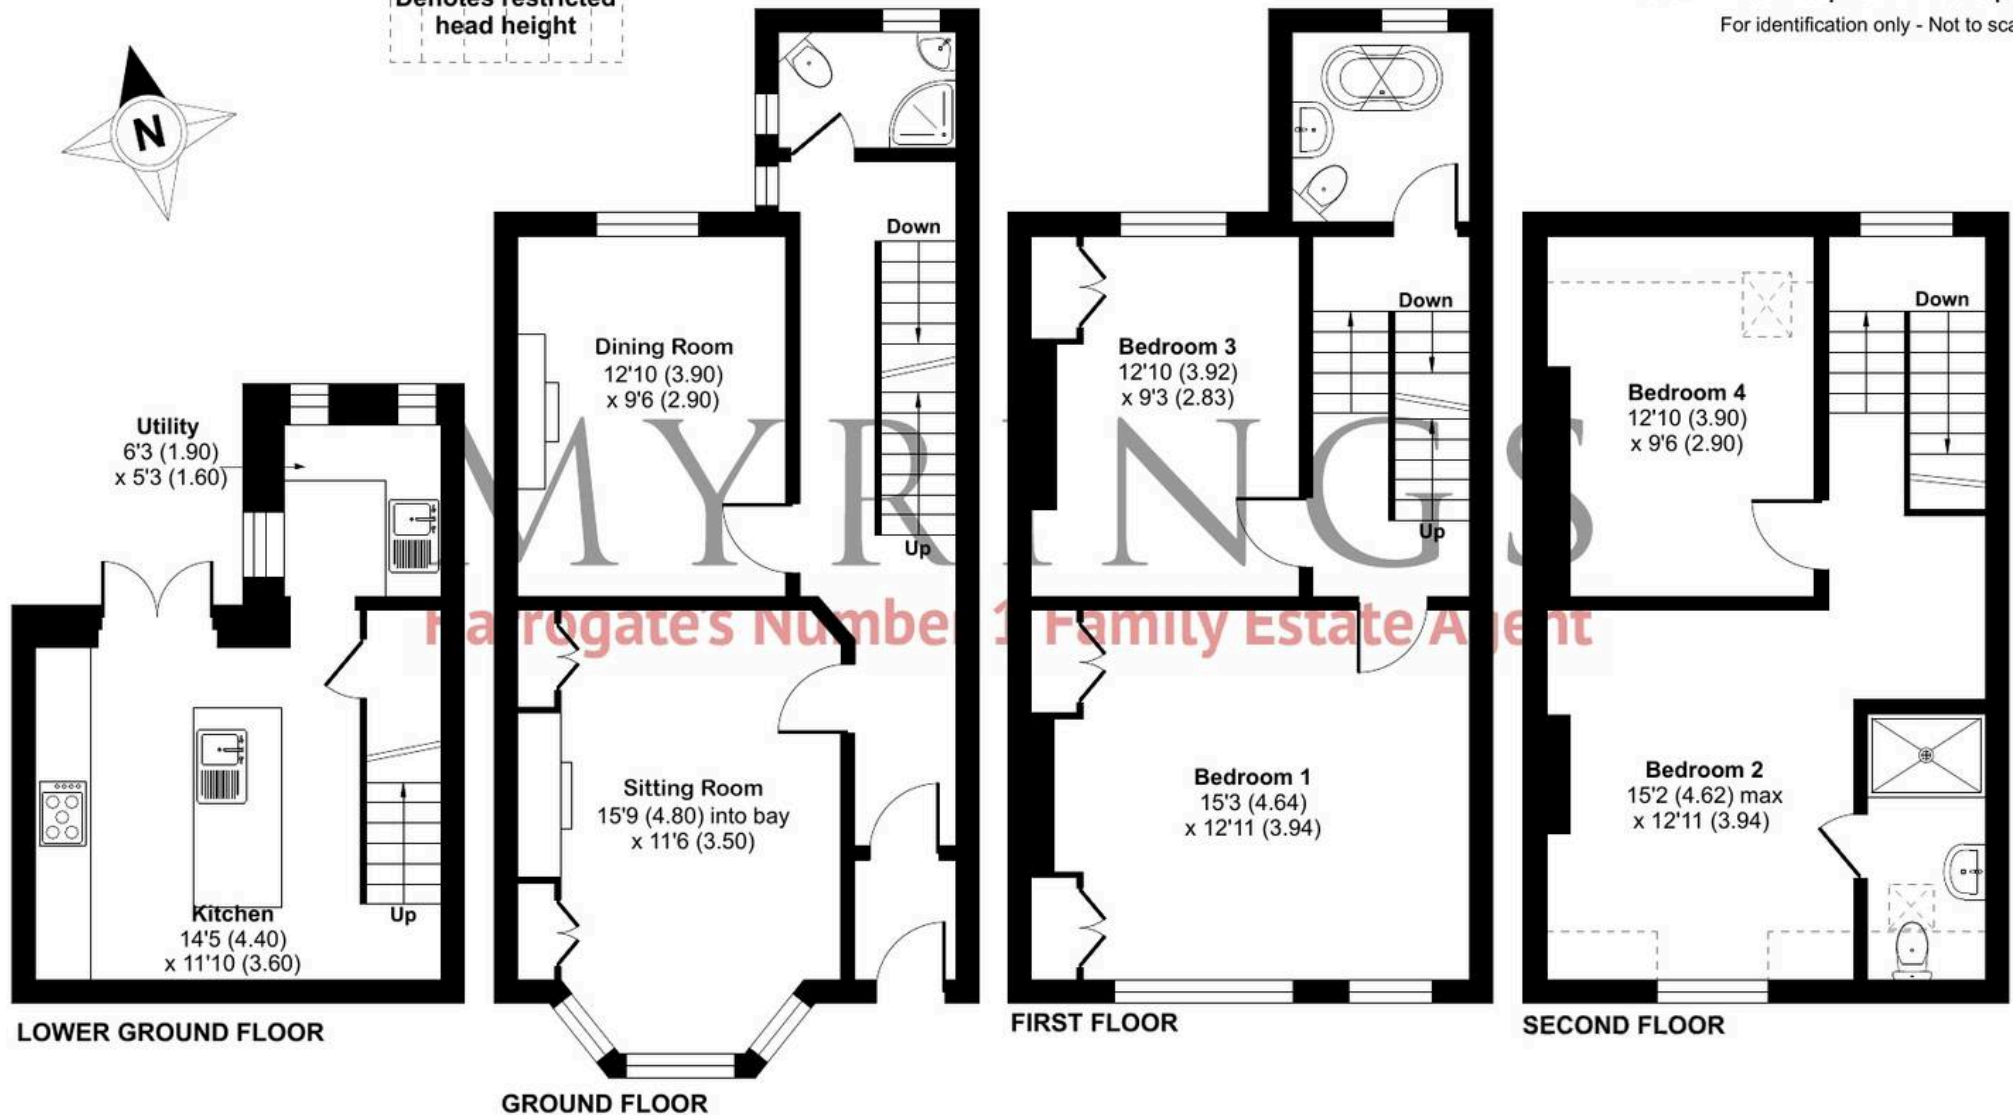









## Myrings Estate Agents

Myrings Estate Agents Ltd, 10 Princes Square - HG1 1LX

01423

566400

▪ [enquiries@myringsestateagents.com](mailto:enquiries@myringsestateagents.com) ▪ <http://myringsestateagents.com/>

