



30 Grange Avenue, Harrogate

Harrogate

Guide Price £425,000



MYRINGS



30 Grange Avenue

Harrogate, Harrogate

SECURE PATIO GARDEN - 4 DOUBLE BEDROOMS 2 BATHROOMS - SOCIABLE DINING KITCHEN - SITTING WITH LOG BURNER - SAINSBURYS LOCAL 2 MINUTES WALK - BUS SERVICE 2 MINUTES WALK - PRIMARY SCHOOL 7 MINUTES WALK - TRAIN STATION 0.9 OF A MILE



Council Tax band: C

Tenure: Freehold

- SECURE PATIO GARDEN
- 4 DOUBLE BEDROOMS 2 BATHROOMS
- SOCIABLE DINING KITCHEN
- SITTING ROOM WITH LOG BURNER
- SAINSBURYS LOCAL 2 MINUTES WALK
- BUS SERVICE 2 MINUTES WALK
- PRIMARY SCHOOL 7 MINUTES WALK
- TRAIN STATION 0.9 OF A MILE




MYRINGS

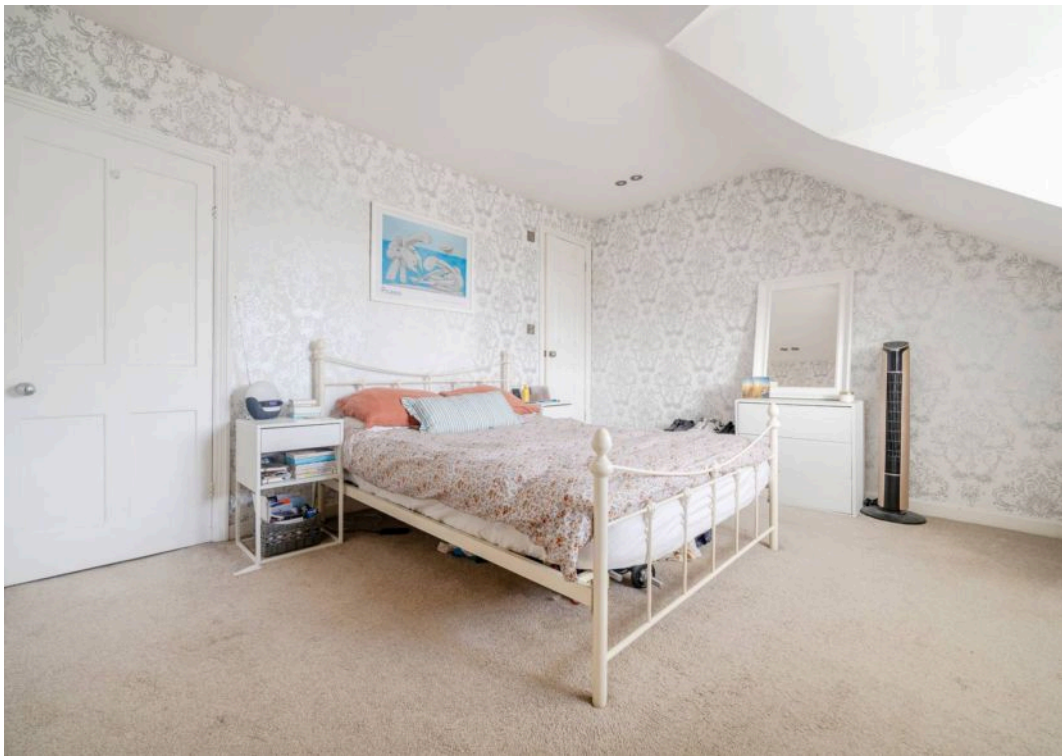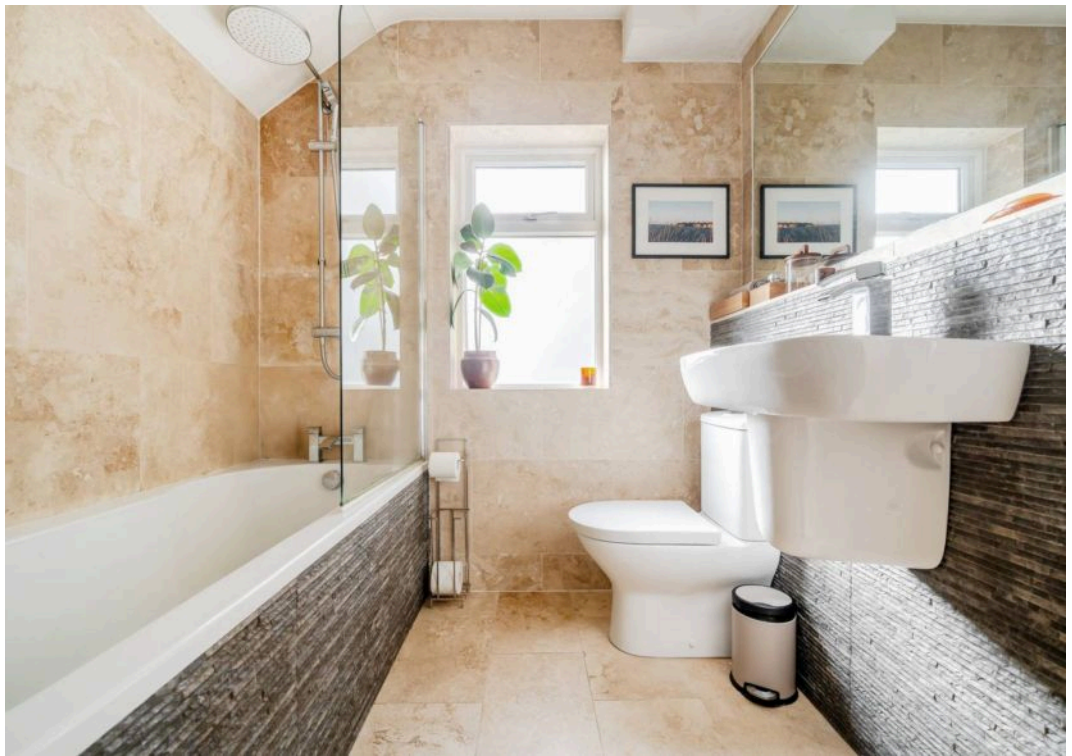


Grange Avenue, Harrogate, HG1

Approximate Area = 1301 sq ft / 120.8 sq m

For identification only - Not to scale

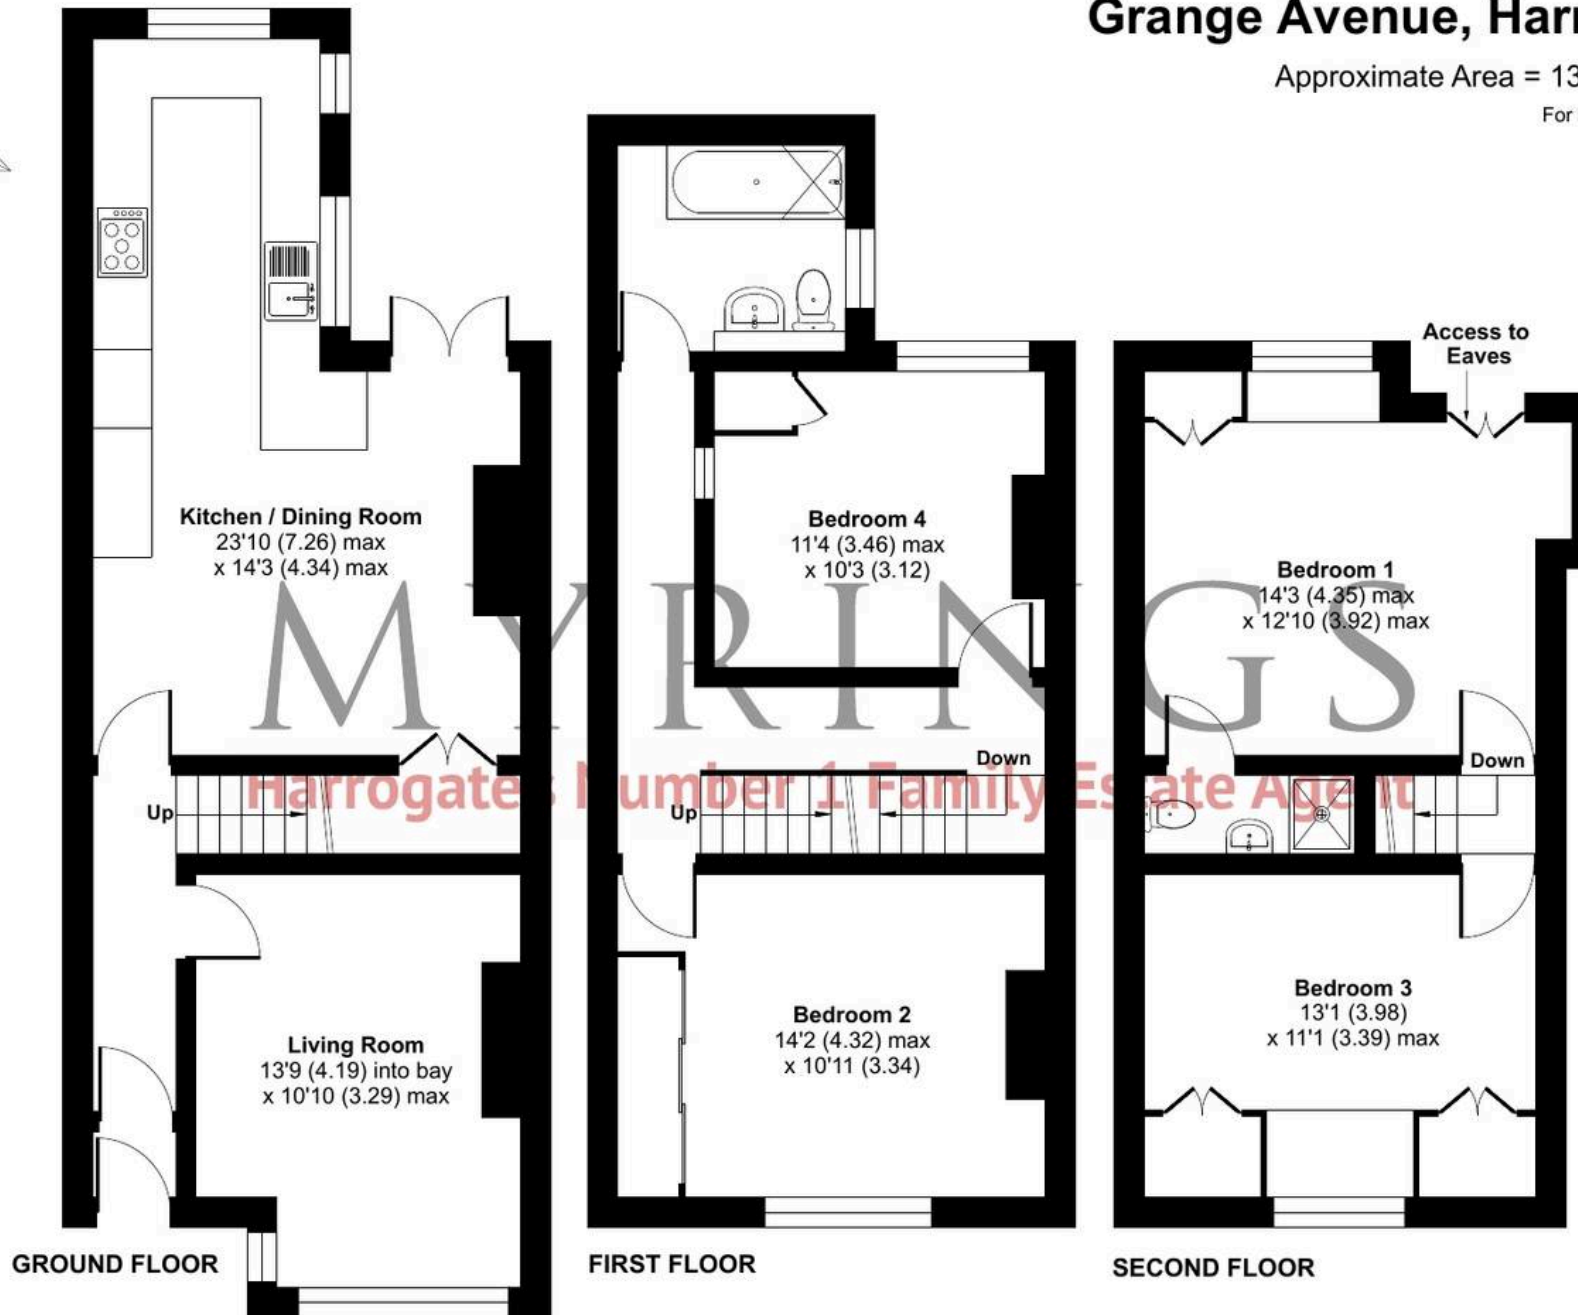

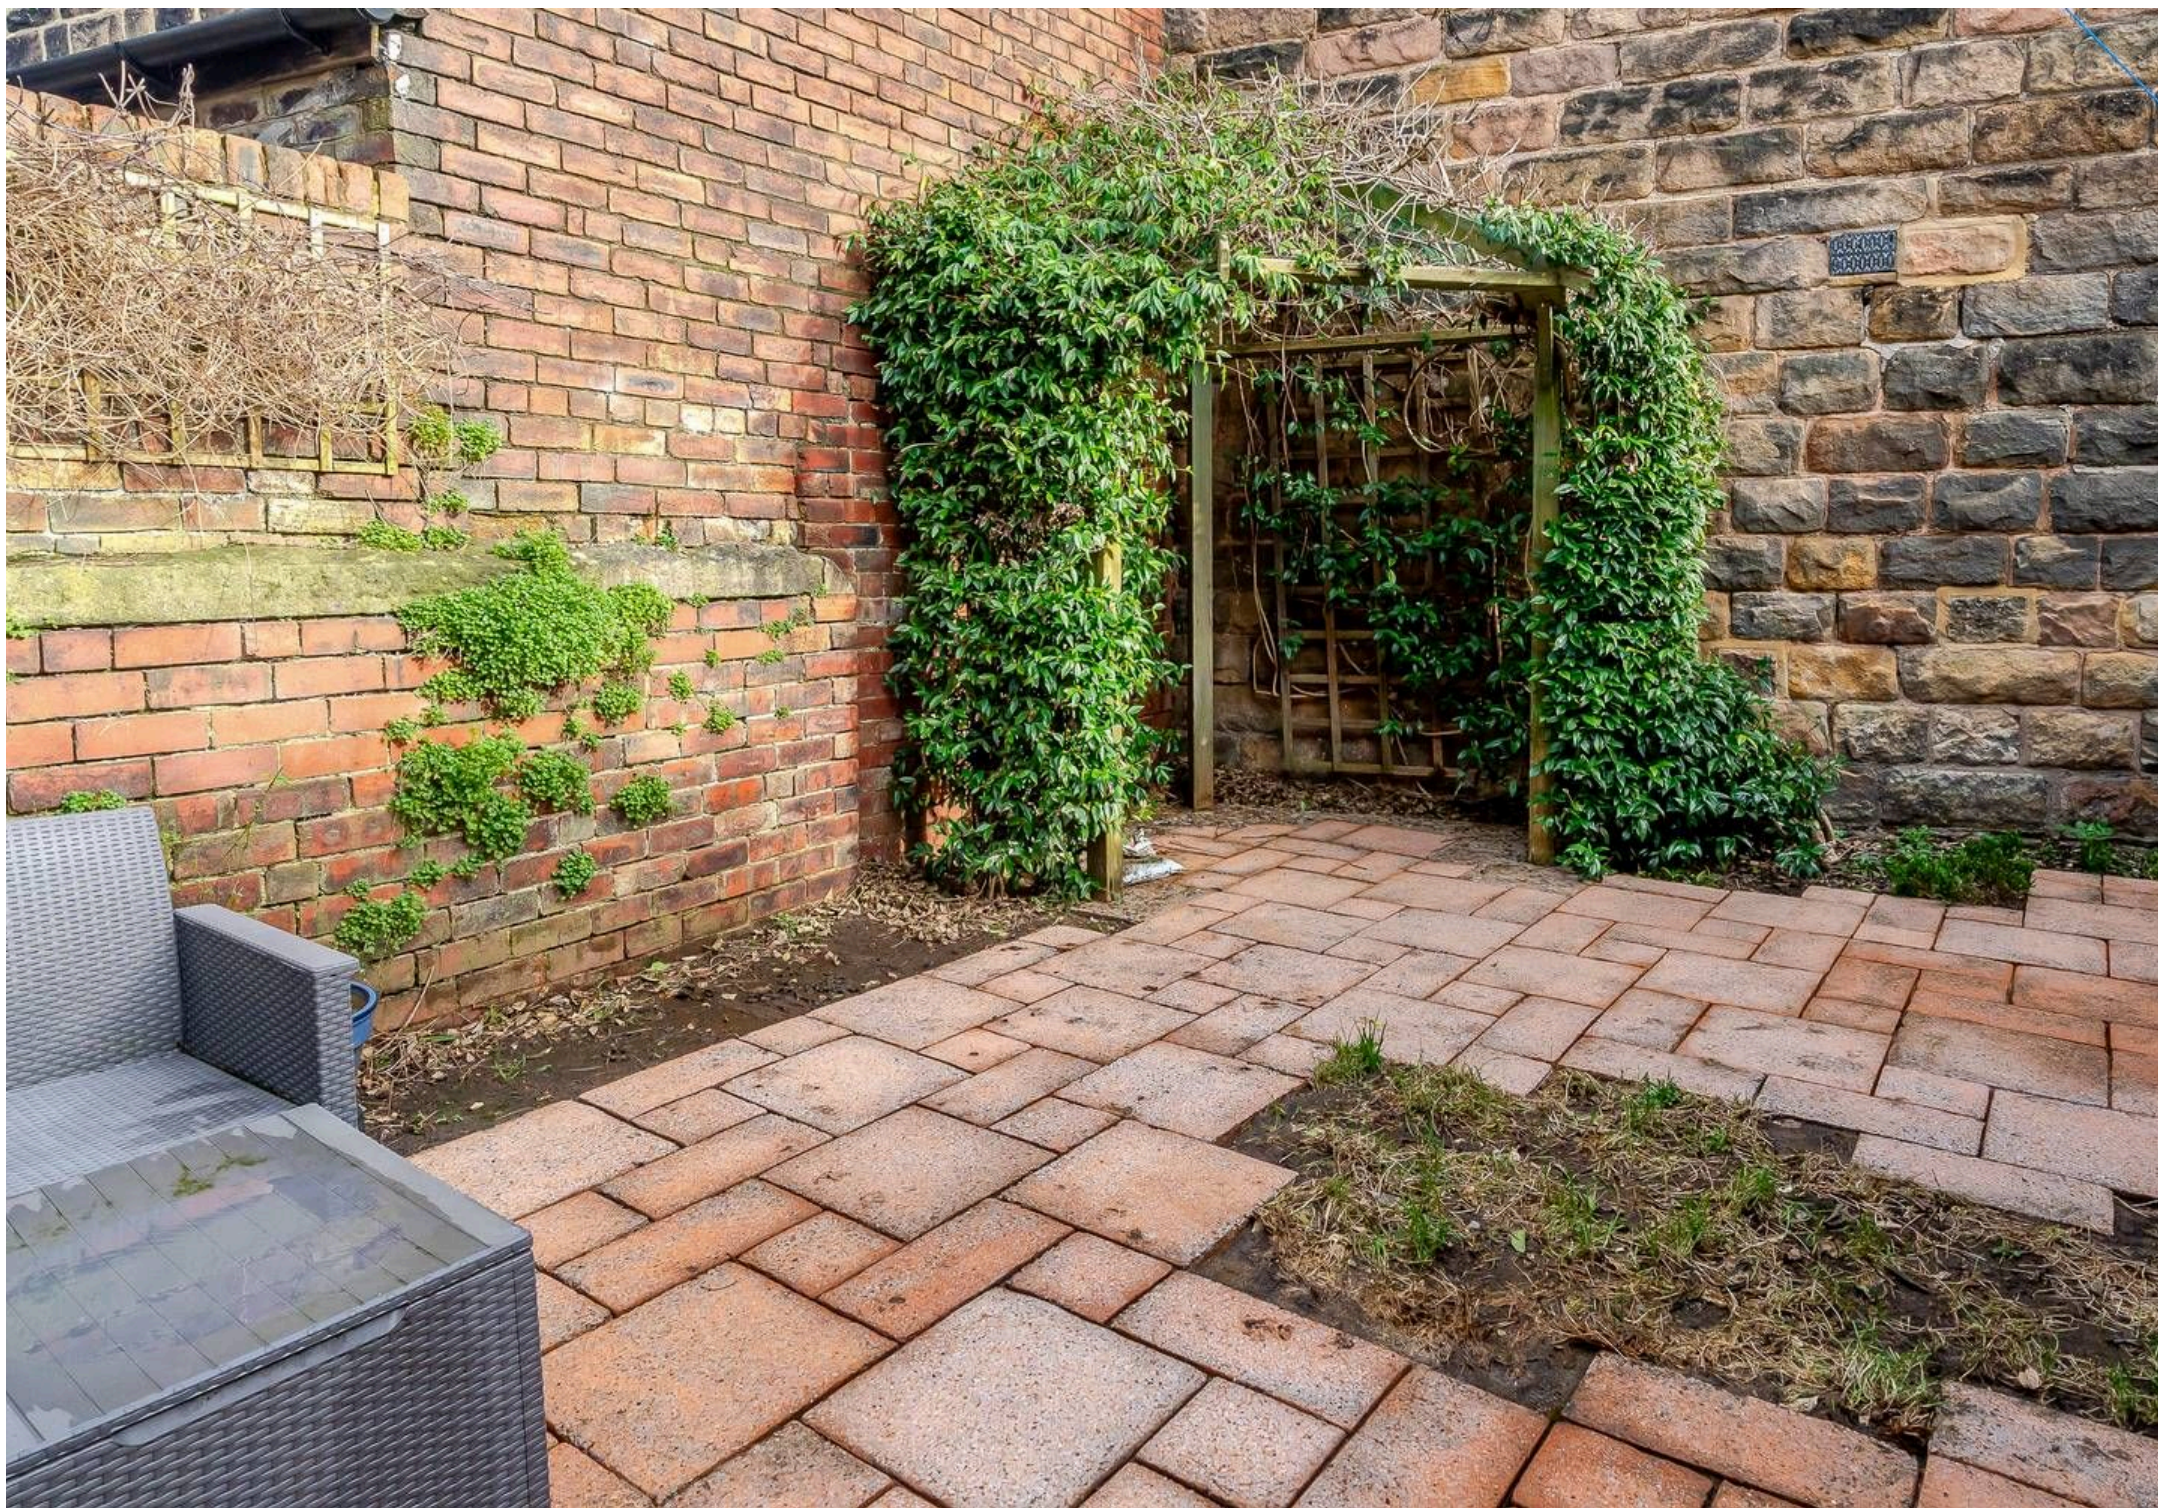



Myrings Estate Agents

Myrings Estate Agents Ltd, 10 Princes Square - HG1 1LX

01423

566400

▪ enquiries@myringsestateagents.com ▪ <http://myringsestateagents.com/>

