



16 Pearl Close, Knaresborough
Knaresborough

£479,950



MYRINGS



16 Pearl Close

Knaresborough, Knaresborough

Stylish 5-bed, 3-bath detached home in sought-after Knaresborough location. Modern design, open-plan kitchen, private driveway, & convenient transport links.

Council Tax band: TBD

Tenure: Freehold

- Detached
- New build
- 5 bedrooms
- South West Facing Garden
- Landscaped Private Gardens



MYRINGS



Pearl Close, Knaresborough, HG5

Approximate Area = 1426 sq ft / 132.4 sq m

Limited Use Area(s) = 28 sq ft / 2.6 sq m


Garage = 192 sq ft / 17.8 sq m

Total = 1646 sq ft / 152.8 sq m

For identification only - Not to scale



Denotes restricted
head height

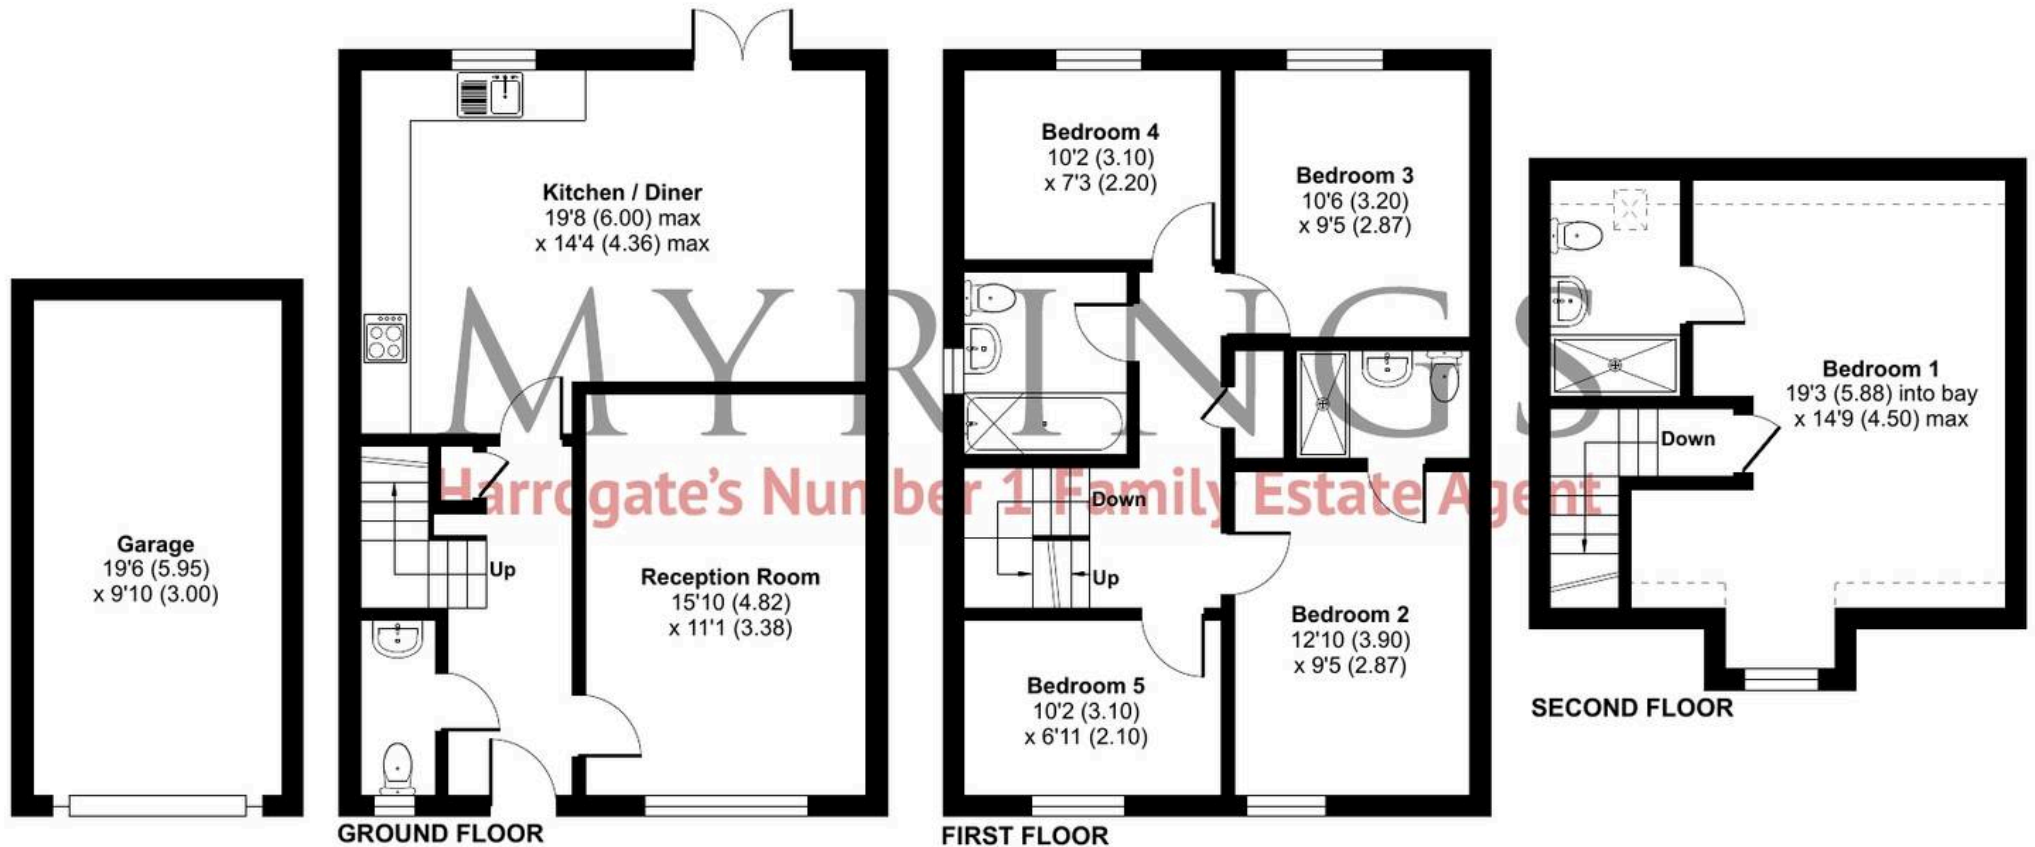





Myrings Estate Agents

Myrings Estate Agents Ltd, 10 Princes Square - HG1 1LX

01423

566400

▪ enquiries@myringsestateagents.com ▪ <http://myringsestateagents.com/>

