




19 Mayfield Grove, Harrogate

Harrogate

Guide Price £350,000



MYRINGS

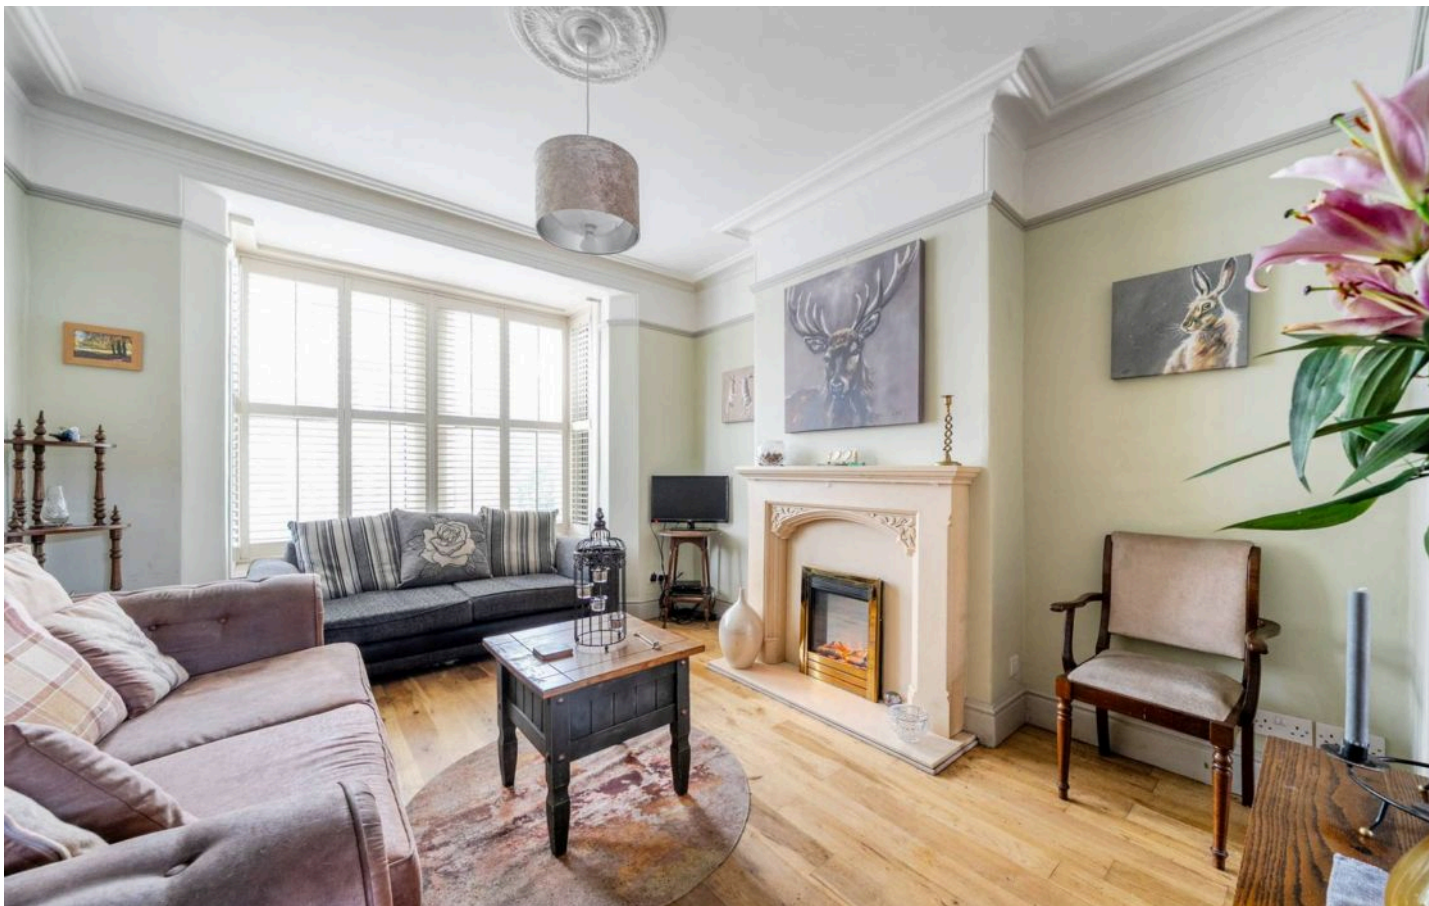

19 Mayfield Grove

Harrogate, Harrogate

A well presented four-bedroom townhouse in the heart of Harrogate, offering spacious and characterful accommodation over three floors, complete with a charming courtyard garden — perfect for family living

Council Tax band: C

Tenure: Freehold

- PRIME TOWN CENTRE LOCATION
- FOUR WELL-PROPORTIONED BEDROOMS
- CHARACTER FEATURES & MODERN FINISHES
- TWO GENEROUS RECEPTION ROOMS
- STYLISH KITCHEN & UTILITY ROOM
- LOW-MAINTENANCE COURTYARD GARDEN



MYRINGS



Mayfield Grove, Harrogate, HG1

Approximate Area = 1319 sq ft / 122.5 sq m


Limited Use Area(s) = 39 sq ft / 3.6 sq m

Total = 1358 sq ft / 126.1 sq m


For identification only - Not to scale



Denotes restricted head height

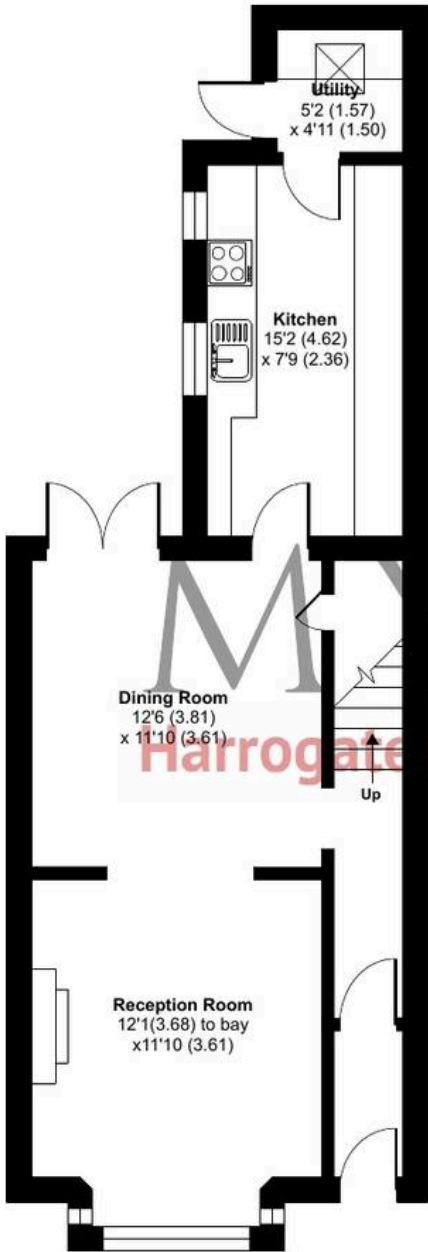

GROUND FLOOR

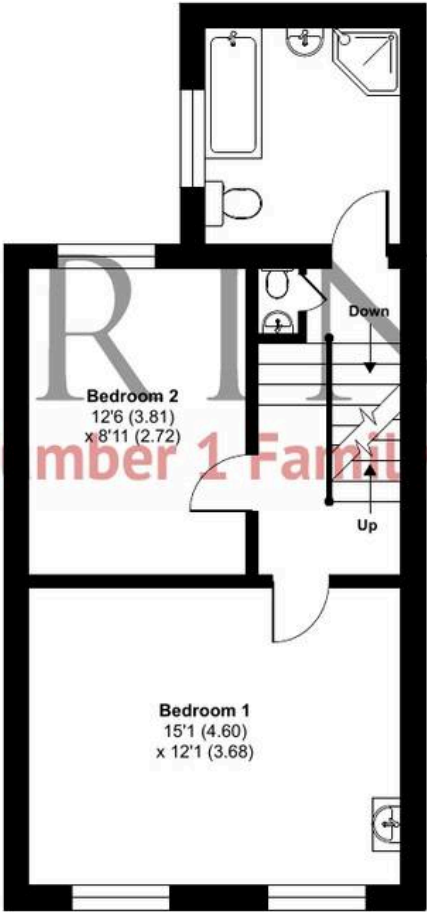

FIRST FLOOR



SECOND FLOOR







Myrings Estate Agents

Myrings Estate Agents Ltd, 10 Princes Square - HG1 1LX

01423 566400 ▪ enquiries@myringsestateagents.com ▪ <http://myringsestateagents.com/>

