



Molaventi, Wormald Green

Harrogate

Guide Price £685,000



MYRINGS



Molaventi

Wormald Green, Harrogate

DECEPTIVELY SPACIOUS ACCOMMODATION - 5 BEDROOMS 3 BATHROOMS - SOUTH FACING HIGHLY PRIVATE GARDEN - DRIVEWAY PARKING FOR MULTIPLE VEHICLES - LARGE GARAGE - IMPRESSIVE PRINCIPAL BEDROOM SUITE - RIPON 10 MINUTES DRIVE - HARROGATE 15 MINUTES DRIVE

Council Tax band: F

Tenure: Freehold

- DECEPTIVELY SPACIOUS ACCOMMODATION
- 5 BEDROOMS 3 BATHROOMS
- SOUTH FACING HIGHLY PRIVATE GARDEN
- DRIVEWAY PARKING FOR MULTIPLE VEHICLES
- LARGE GARAGE
- IMPRESSIVE PRINCIPAL BEDROOM SUITE
- RIPON 10 MINUTES DRIVE
- HARROGATE 15 MINUTES DRIVE



MYRINGS





Wormald Green, Harrogate, HG3

Approximate Area = 1975 sq ft / 183.4 sq m

Limited Use Area(s) = 168 sq ft / 15.6 sq m


Garage = 257 sq ft / 23.8 sq m

Total = 2400 sq ft / 222.9 sq m

For identification only - Not to scale



Denotes restricted
head height

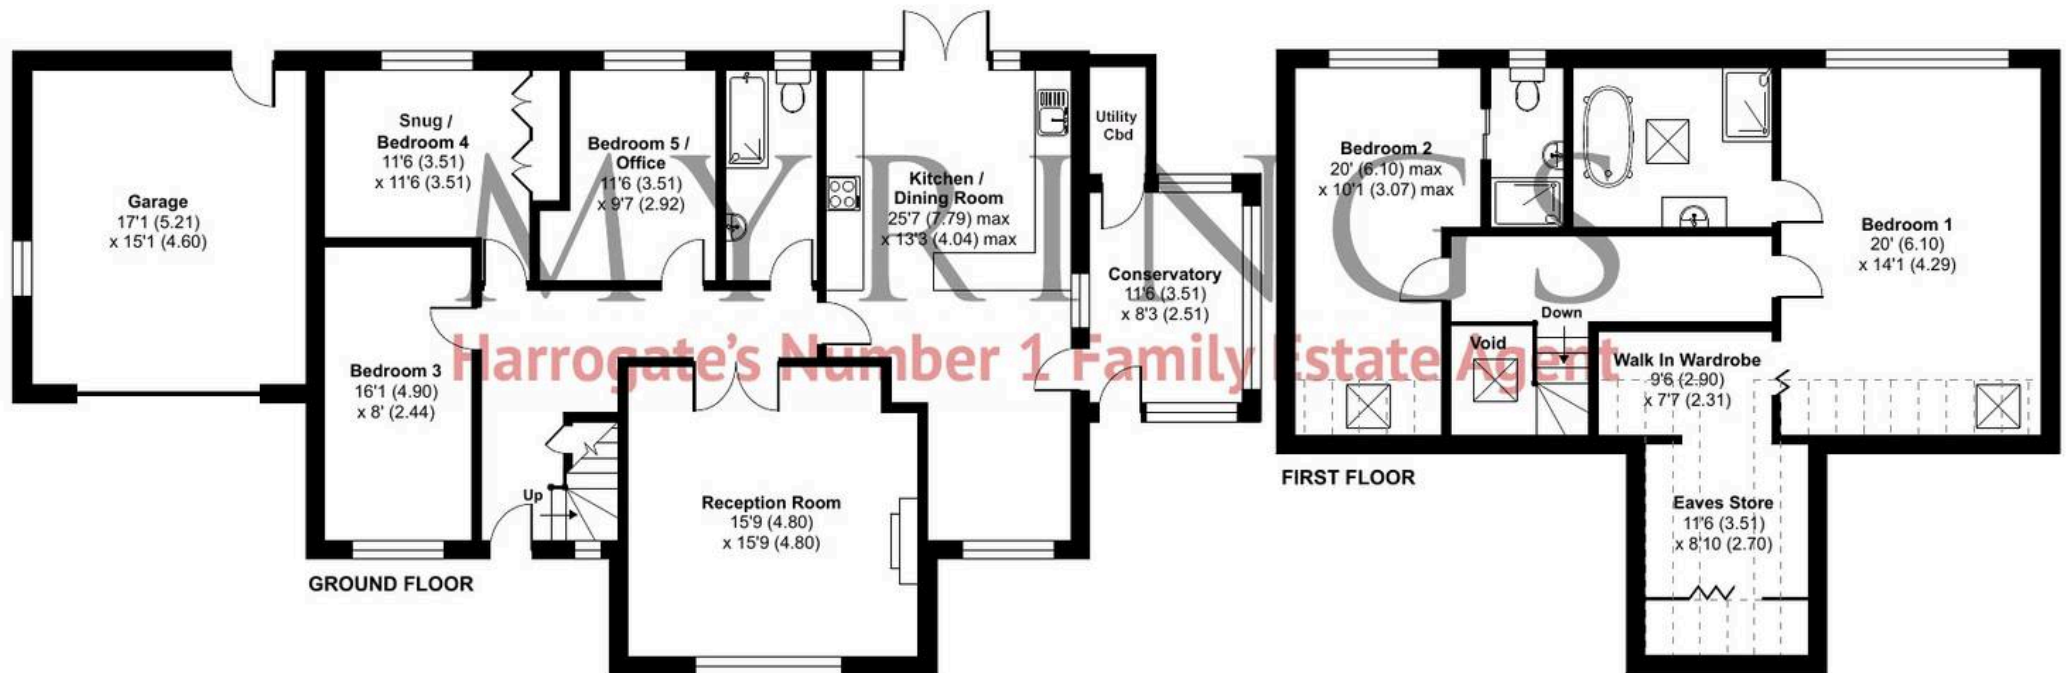







Myrings Estate Agents

Myrings Estate Agents Ltd, 10 Princes Square - HG1 1LX

01423

566400

▪ enquiries@myringsestateagents.com ▪ <http://myringsestateagents.com/>

