



## The Cow Byre, Green Hill Farm, Bishop Thornton

Bishop Thornton

Guide Price £1,125,000



MYRINGS





## The Cow Byre, Green Hill Farm


Bishop Thornton

Offered with no onward chain this exceptional new barn style home forms part of an exclusive development only fifteen minutes from the centre of Harrogate and boasts over 3,100 square feet of the highest quality accommodation along with a double garage and large garden.

Council Tax band: G

Tenure: Freehold

- NO CHAIN
- EXCLUSIVE NEW BARN STYLE HOME
- HIGHLY DESIRABLE VILLAGE LOCATION
- OVER 3,100 SQ FT
- EXCEPTIONAL QUALITY HOME
- 5 BEDROOMS 3 BATHROOMS
- DOUBLE GARAGE
- SOLAR PANELS
- ONLY 15 MINUTES FROM HARROGATE

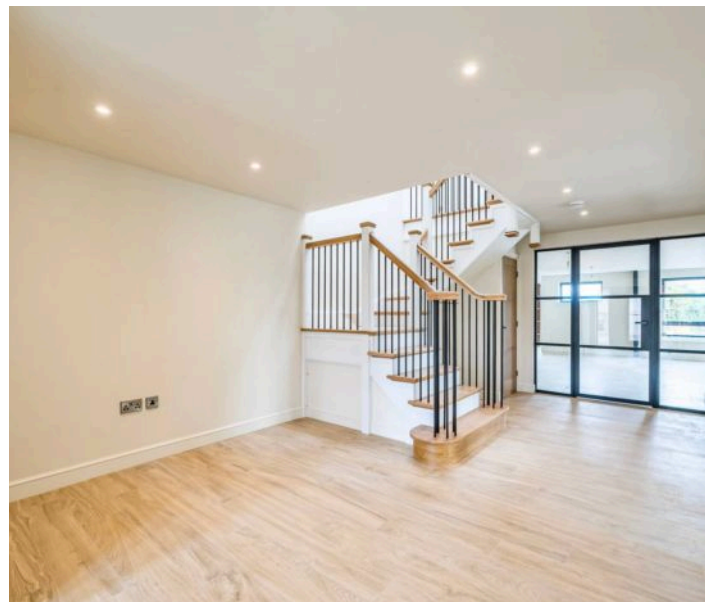

MYRINGS






# Greenhill Farm, Bishop Thornton, Harrogate, HG3

Approximate Area = 3144 sq ft / 292 sq m


For identification only - Not to scale

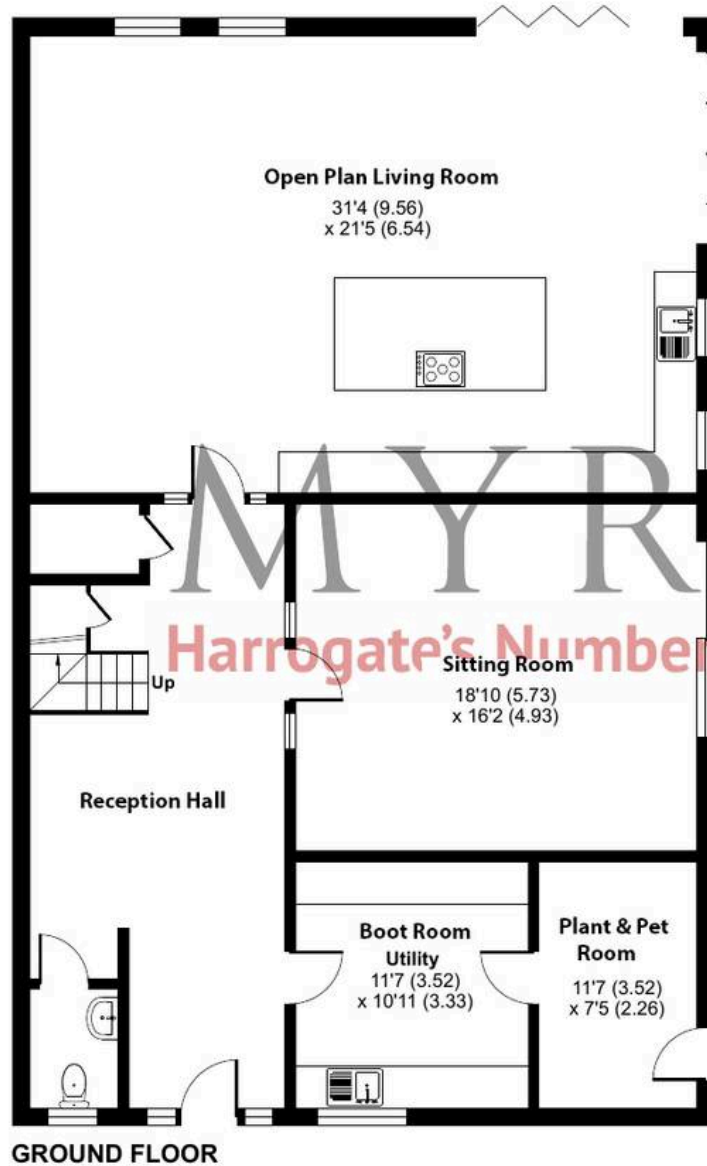







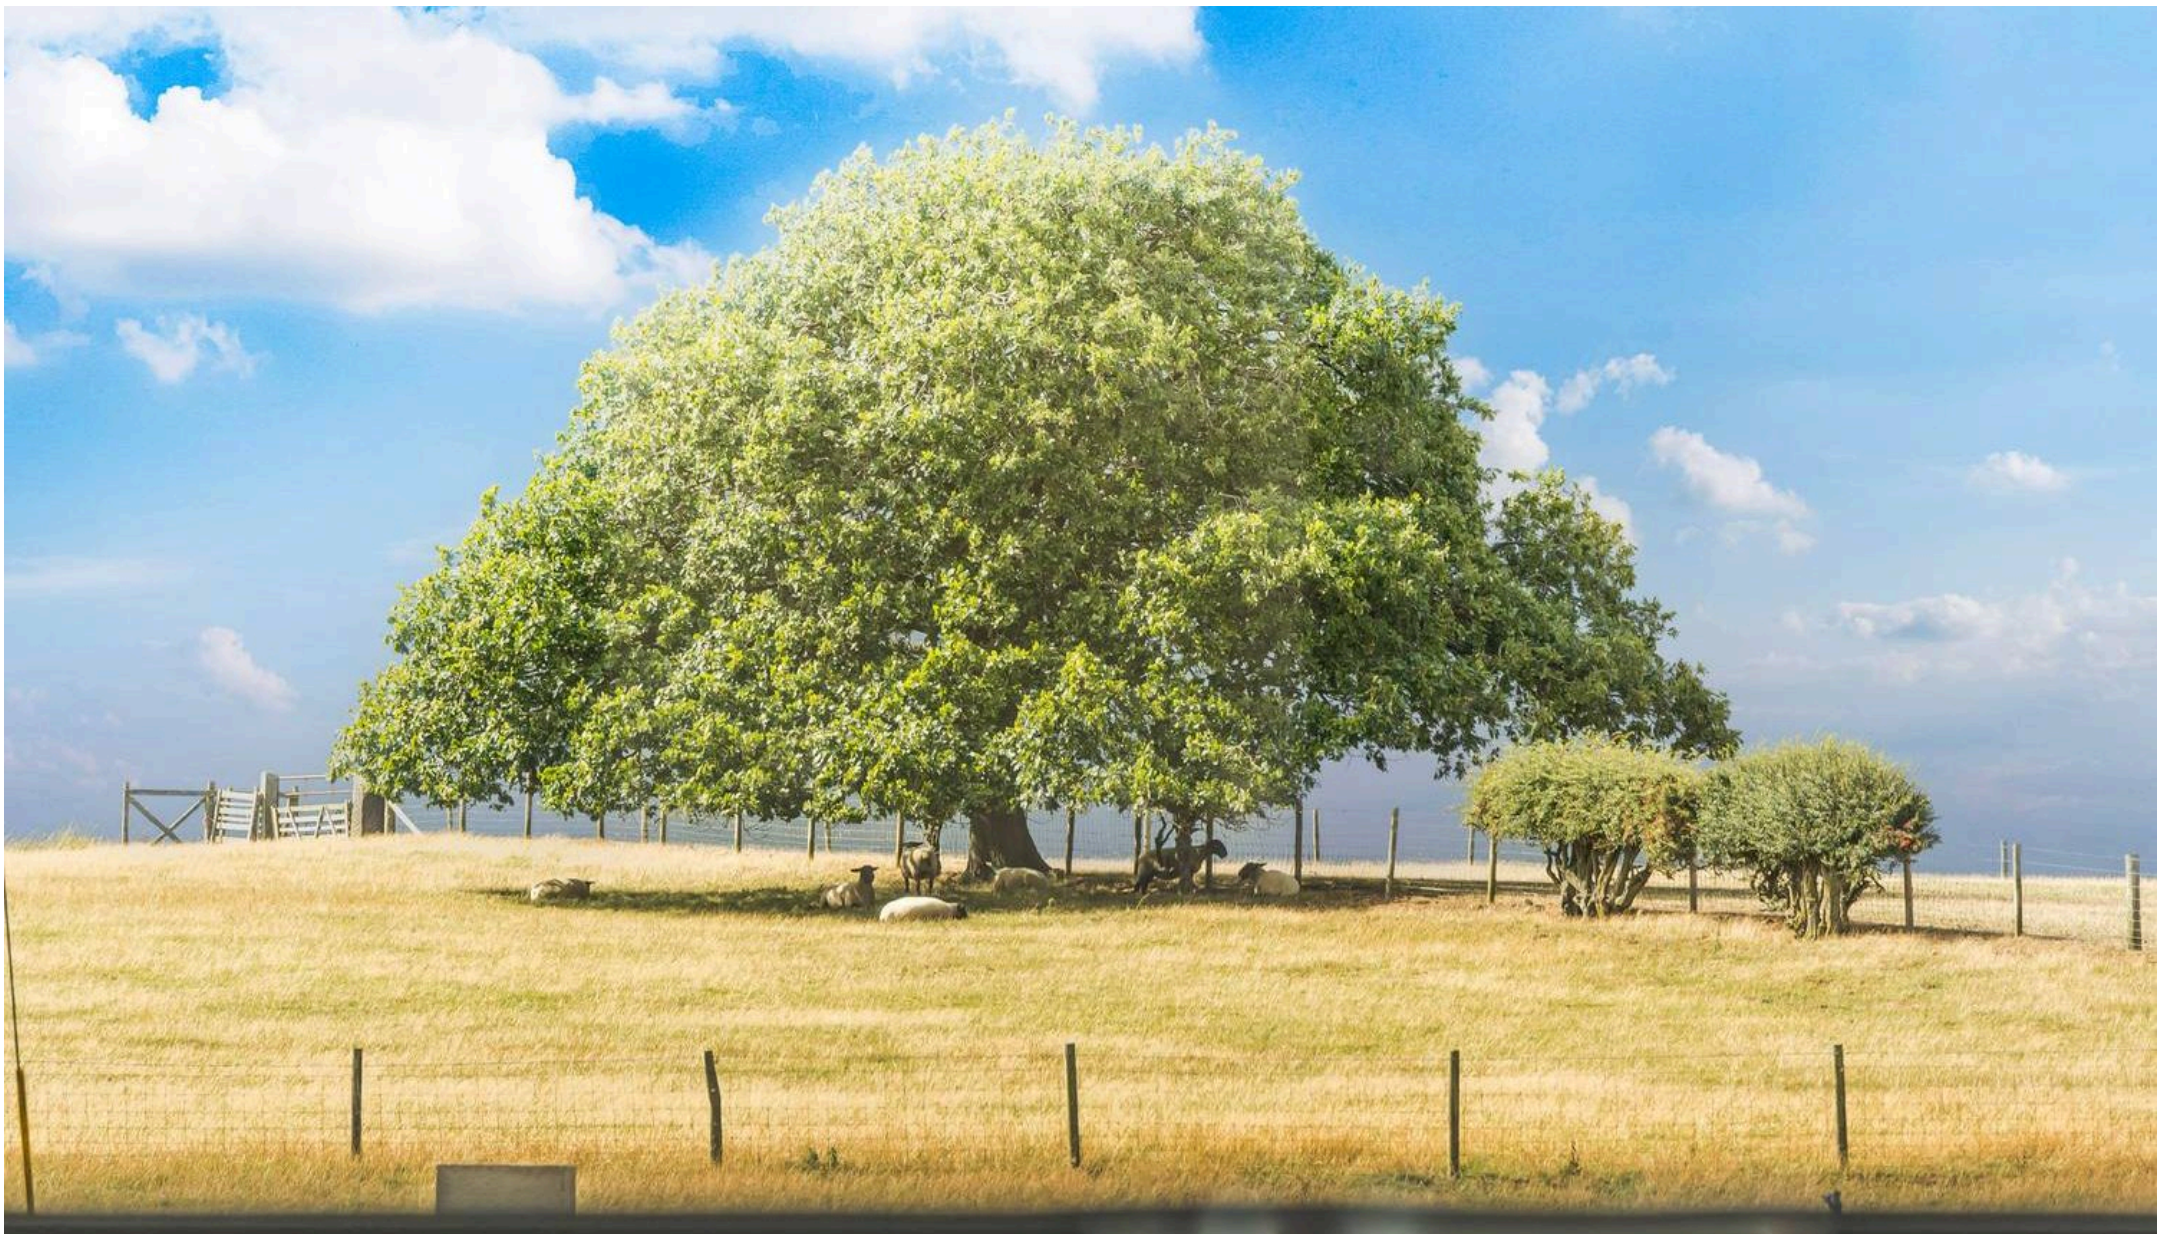

## Myrings Estate Agents

Myrings Estate Agents Ltd, 10 Princes Square - HG1 1LX

01423

566400

▪ [enquiries@myringsestateagents.com](mailto:enquiries@myringsestateagents.com) ▪ <http://myringsestateagents.com/>

