



## Flat 2, Beech House, 79 High Street Harrogate

Guide Price £120,000



# MYRINGS






## Flat 2

Beech House, Harrogate

NO CHAIN - GROUND FLOOR - PARKING SPACE  
 - COMMUNAL OUTDOOR SPACE - TRAIN  
 STATION 3 MINUTES WALK - BUS SERVICE 1  
 MINUTE WALK - CO-OP 2 MINUTES WALK  
 Council Tax band: A

Tenure: Leasehold

- NO CHAIN
- GROUND FLOOR
- PARKING SPACE
- COMMUNAL OUTDOOR SPACE
- TRAIN STATION 3 MINUTES WALK
- BUS SERVICE 1 MINUTE WALK
- CO-OP 2 MINUTES WALK

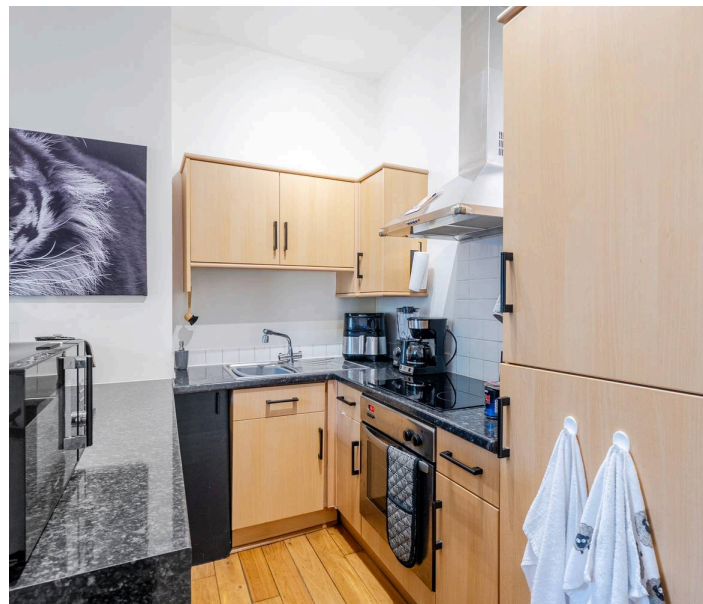

MYRINGS






# High Street, Harrogate, HG2

Approximate Area = 522 sq ft / 48.5 sq m

For identification only - Not to scale

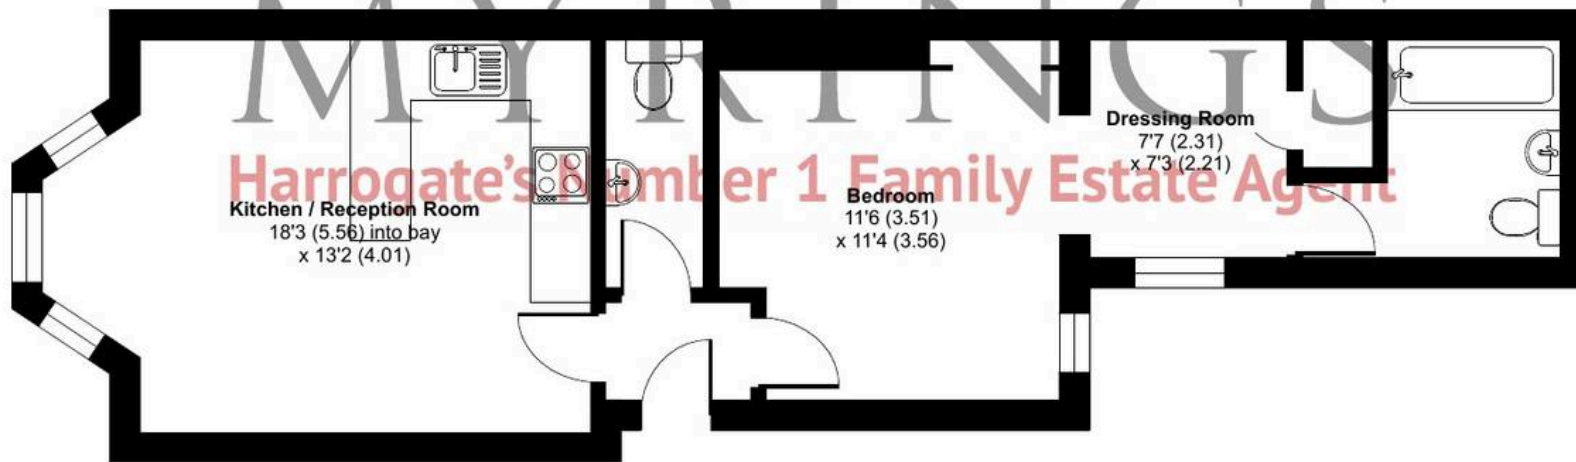

GROUND FLOOR











## Myrings Estate Agents

Myrings Estate Agents Ltd, 10 Princes Square - HG1 1LX

01423

566400

▪ [enquiries@myringsestateagents.com](mailto:enquiries@myringsestateagents.com) ▪ <http://myringsestateagents.com/>

