





Denotes Site Boundary

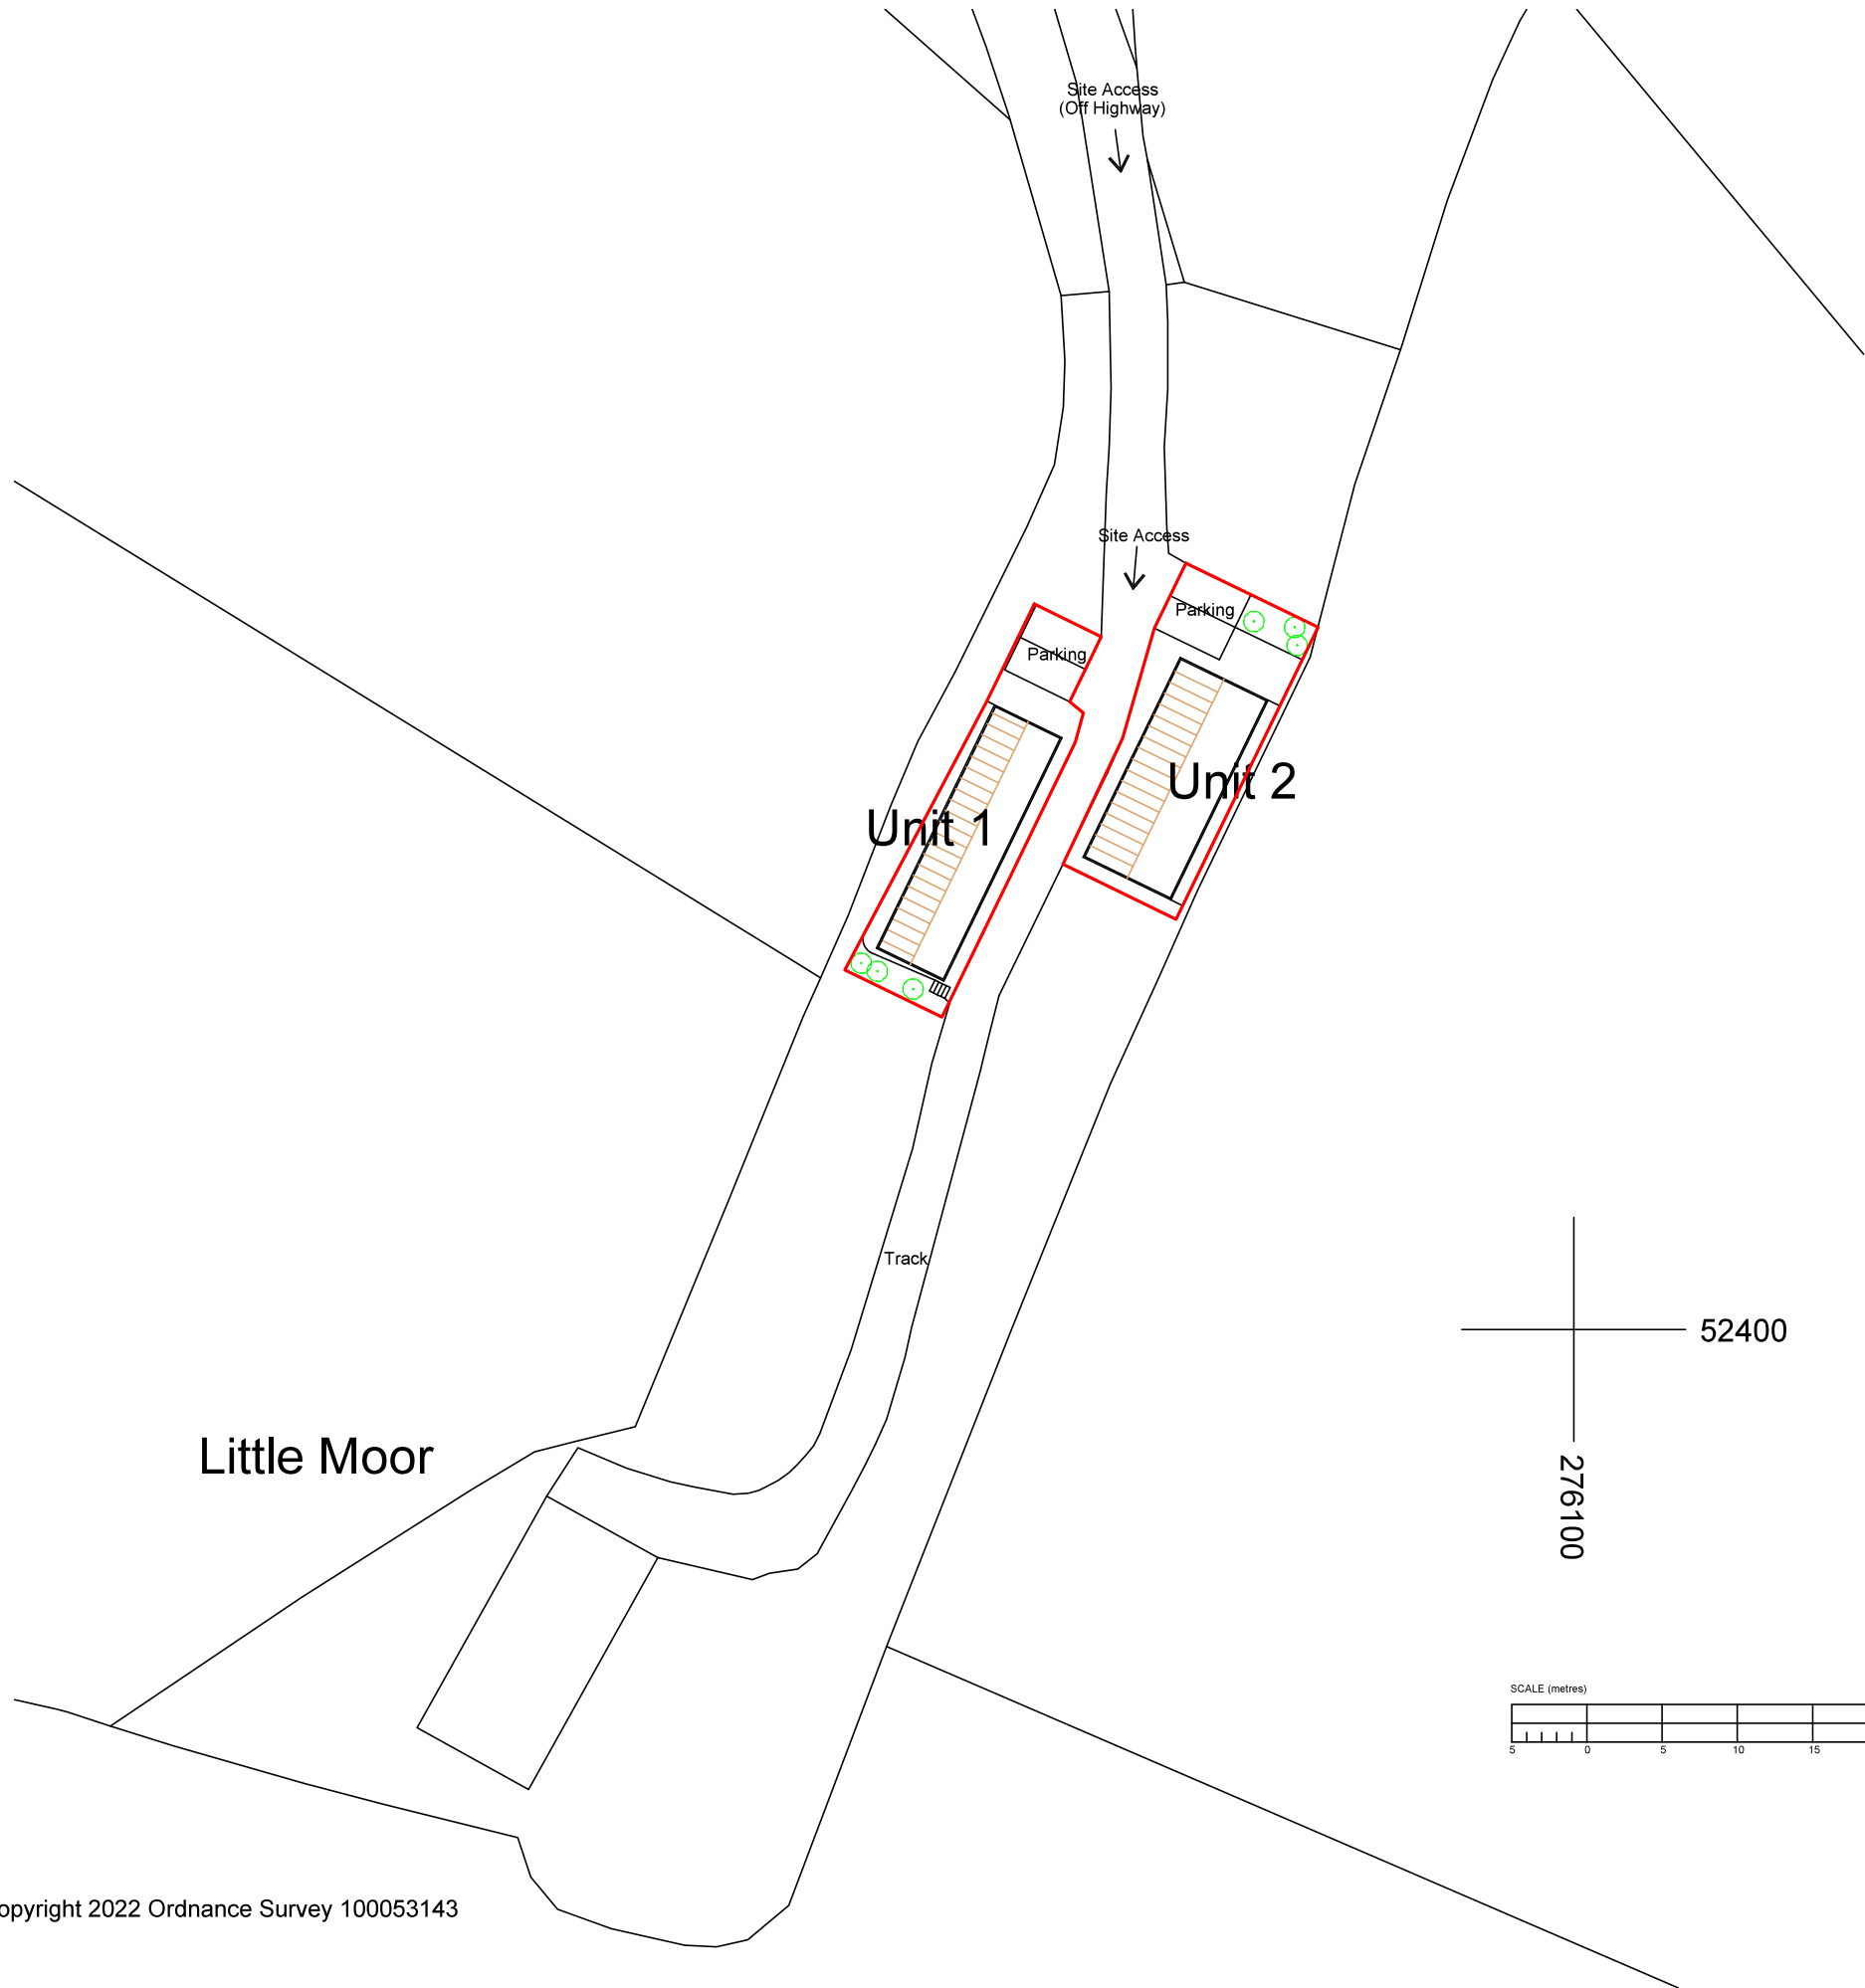

Building Footprint Areas
Unit 1 90 m2
Unit 2 96 m2
Curtilage Area 186 m2 max

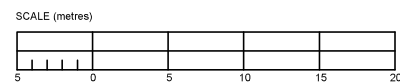

Little Moor, Moreleigh, Totnes TQ9 7JN		
Proposed Block Plan		
Drawing No: 200422 / 08	Scale: 1:500@A3	Date: October 2024
HB Surveying Limited Building Surveying Services		
Tel: 01803 866980		Email: hbsurveying@btinternet.com