


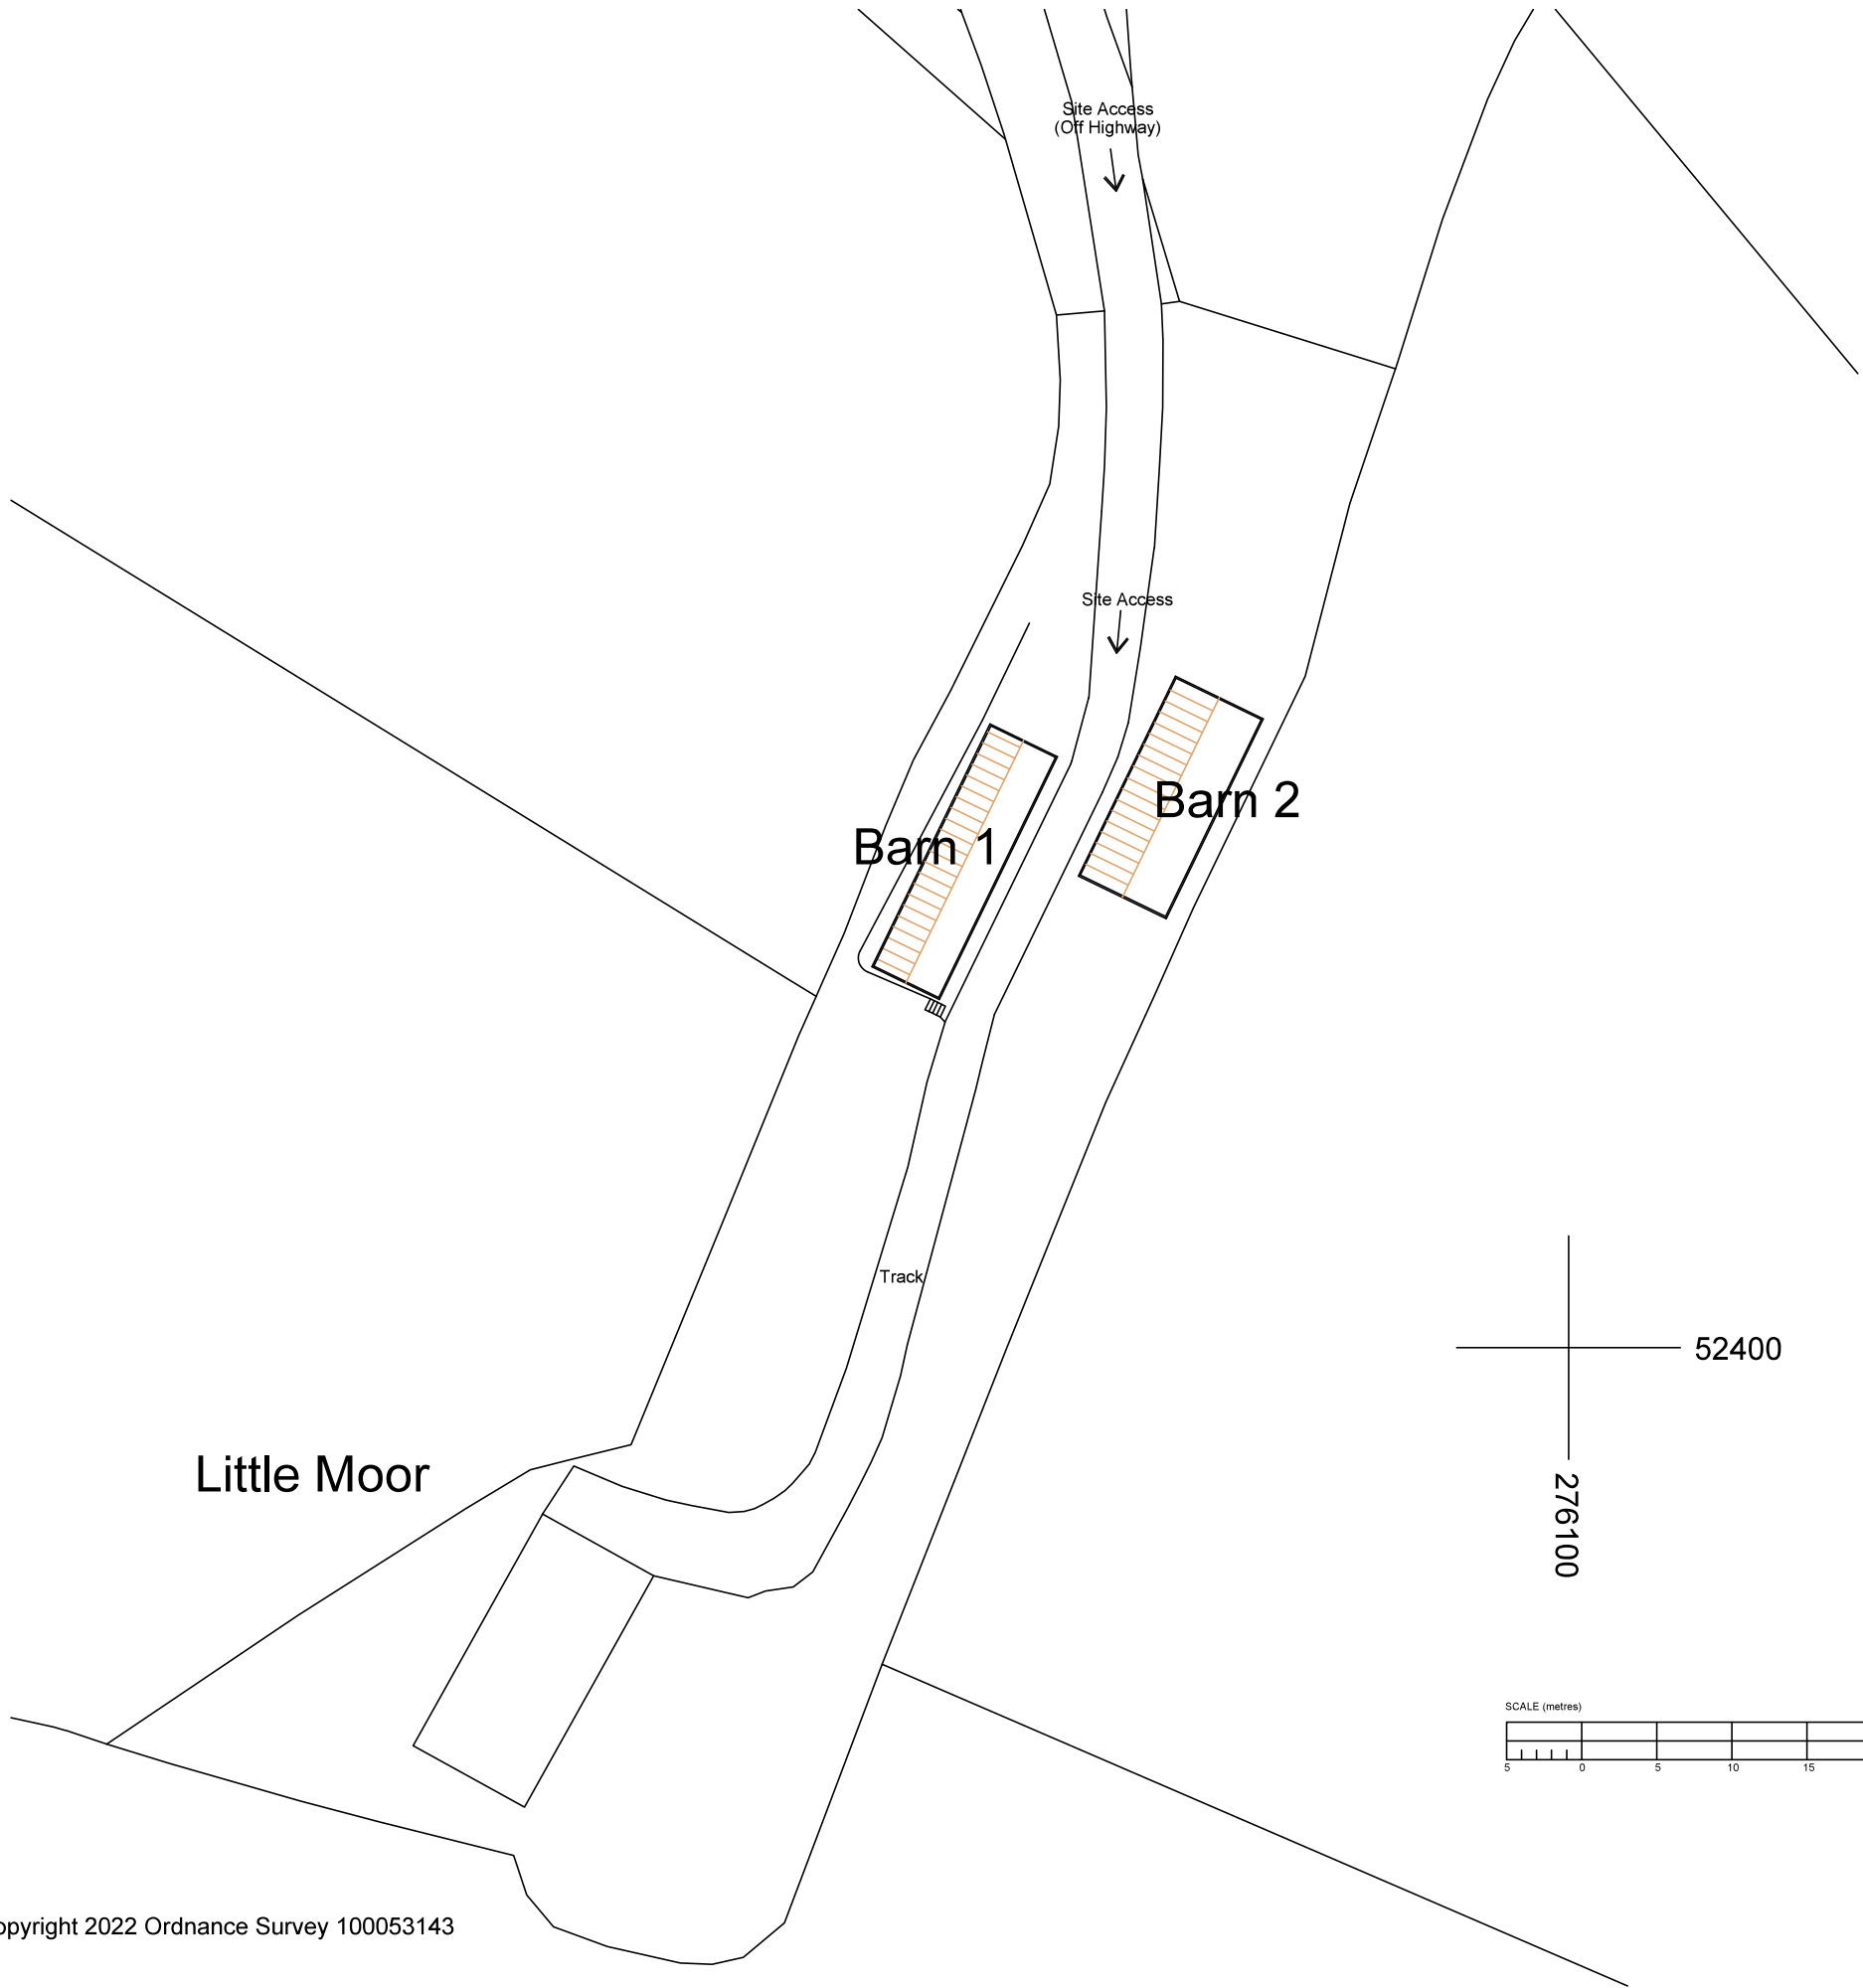

Building Footprint Areas	
Barn 1	90 m2
Barn 2	96 m2
Curtilage Area - To Be Confirmed	

Little Moor, Moreleigh, Totnes TQ9 7JN		
Existing Block Plan		
Drawing No: 200422 / 04	Scale: 1:500@A3	Date: April 2022
HB Surveying Limited Building Surveying Services		
Tel: 01803 866980		Email: hbsurveying@btinternet.com