



Durbeyfield Guesthouse



Durbeyfield

, West Bay Road, Bridport, DT6 4EL

Close to harbour and beaches. Bridport town centre 1 mile.

GUIDE RANGE £500,000 - £550,000. A charming and substantial guesthouse/free house in an excellent trading position in the very busy coastal resort of West Bay.

- Substantial guesthouse or potential private house with income
- 8 Letting bedrooms
- 2 Bedroomed apartment
- Large car park
- Highly sought after coastal resort
- Well established with excellent upward business potential
- 8 Bathrooms (6 en-suite)
- Courtyard seating area
- Private house/redevelopment potential
- Freehold. Business Rates (100% Relief) Priced for quick sale

Guide Price £500,000

THE PROPERTY

Durbeyfield Guesthouse is a very successful and long established guesthouse/free house in a prime trading location, in the sought after coastal resort of West Bay. It is understood to have been originally a private/timber merchant's house and has been established as a guesthouse since the 1960s. The property is grade 2 listed, as being 'of architectural or historic importance'. Character features, typical of its period, include exposed wide floorboards, picture rails, wood panelling and a decorative frieze in the dining room. Some of the letting rooms on the upper floors enjoy sea glimpses and harbour views to the river.

The property also offers excellent opportunities for alternative uses including conversion into a large private home, or apartments, etc., (subject to the appropriate planning consents).

THE BUSINESS

Under the current ownership since 2017, trading for 10 months of the year (closed in January/February) and is open to non-residents. The bar attracts very good local and seasonal holiday trade with good footfall. It is the only free house in West Bay. The letting rooms attract holidaymakers, tradespeople, walking/fishing groups and specialist clubs etc. There is excellent potential to increase turnover by offering lunch time and evening meals.

The comprehensive contents / fixtures & fittings are available by separate negotiation. Guide price £10,000.



Full trading information available on request.

OUTSIDE

There is the benefit of a large car park, available for residents and non-residents. Large terrace with outside seating. Garage, store and outside WC. At the rear is a private courtyard with utility room.

SITUATION

Durbeyfield Guesthouse enjoys an excellent prominent position on the entrance to this popular and busy coastal resort. West Bay forms part of the spectacular World Heritage Coast, known as the Jurassic Coast and enjoyed national and global attention due to be the location for the ITV award winning drama Broadchurch. West Bay offers many excellent attractions including a picturesque harbour, bathing beaches, shops and leisure facilities together with an 18-hole golf course and magnificent coastal and clifftop walks through land owned or controlled by the National Trust. The immediate area is designated as being one of outstanding natural beauty (AONB).

The thriving, historic town of Bridport is within only a few miles, offering an excellent range of shopping and business facilities together with twice weekly market and popular leisure centre with swimming pool.

The well known coastal resorts of Lyme Regis and Weymouth are also very nearby. The A35 provides excellent road access to the South East, South West and the Midlands.

SERVICES

All mains services. Gas-fired central heating.

Broadband - Standard up to 6Mbps and Superfast up to 80Mbps.

Mobile phone service providers available are EE, Three, O2 and Vodafone for voice and data services inside and outside.


(Broadband and mobile phone information taken from Ofcom website Results are predictions and not a guarantee. Actual services available may be different from results and may be affected by network outages).

VIEWINGS

Strictly by appointment with Stags Bridport.


DIRECTIONS

From Bridport town centre, drive down South Street and at the roundabout take the 3rd exit, signed West Bay. On entering the resort, Durbeyfield Guesthouse will be seen on the right, just before the right bend to the harbour.

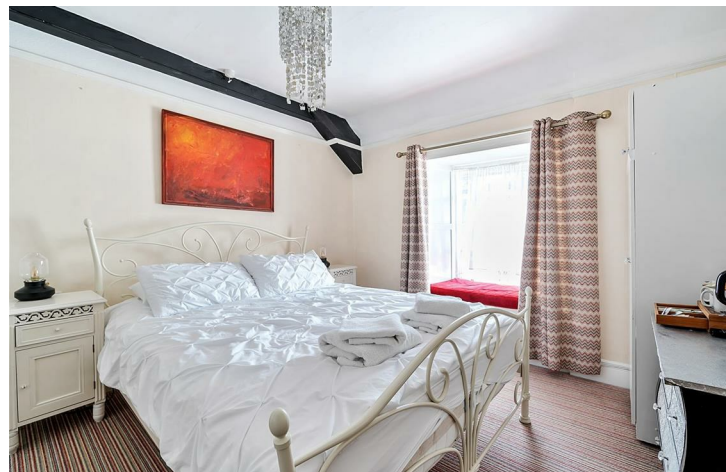

Approximate Area = 4363 sq ft / 405.3 sq m

For identification only - Not to scale

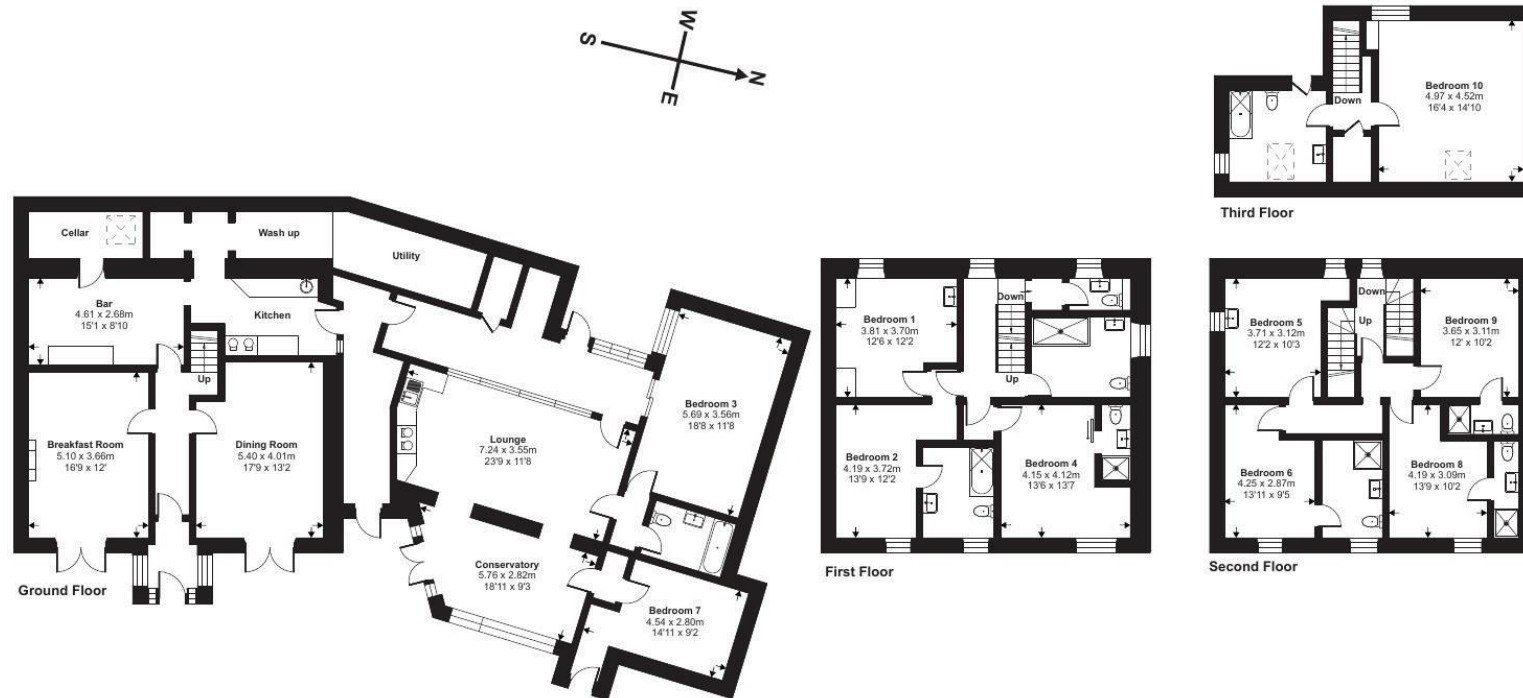

Floor plan produced in accordance with RICS Property Measurement Standards incorporating International Property Measurement Standards (IPMS2 Residential). ©n/checom 2024. Produced for Stags. REF: 1178694

IMPORTANT: Stags gives notice that: 1. These particulars are a general guide to the description of the property and are not to be relied upon for any purpose. 2. These particulars do not constitute part of an offer or contract. 3. We have not carried out a structural survey and the services, appliances and fittings have not been tested or assessed. Purchasers must satisfy themselves. 4. All photographs, measurements, floorplans and distances referred to are given as a guide only. 5. It should not be assumed that the property has all necessary planning, building regulation or other consents. 6. Whilst we have tried to describe the property as accurately as possible, if there is anything you have particular concerns over or sensitivities to, or would like further information about, please ask prior to arranging a viewing.



32 South Street, Bridport, Dorset, DT6 3NQ

bridport@stags.co.uk

01308 428000



@StagsProperty

Cornwall | Devon | Somerset | Dorset | London