




34a Stoke Hill, Bristol, BS9 1LG

www.hydes.co.uk

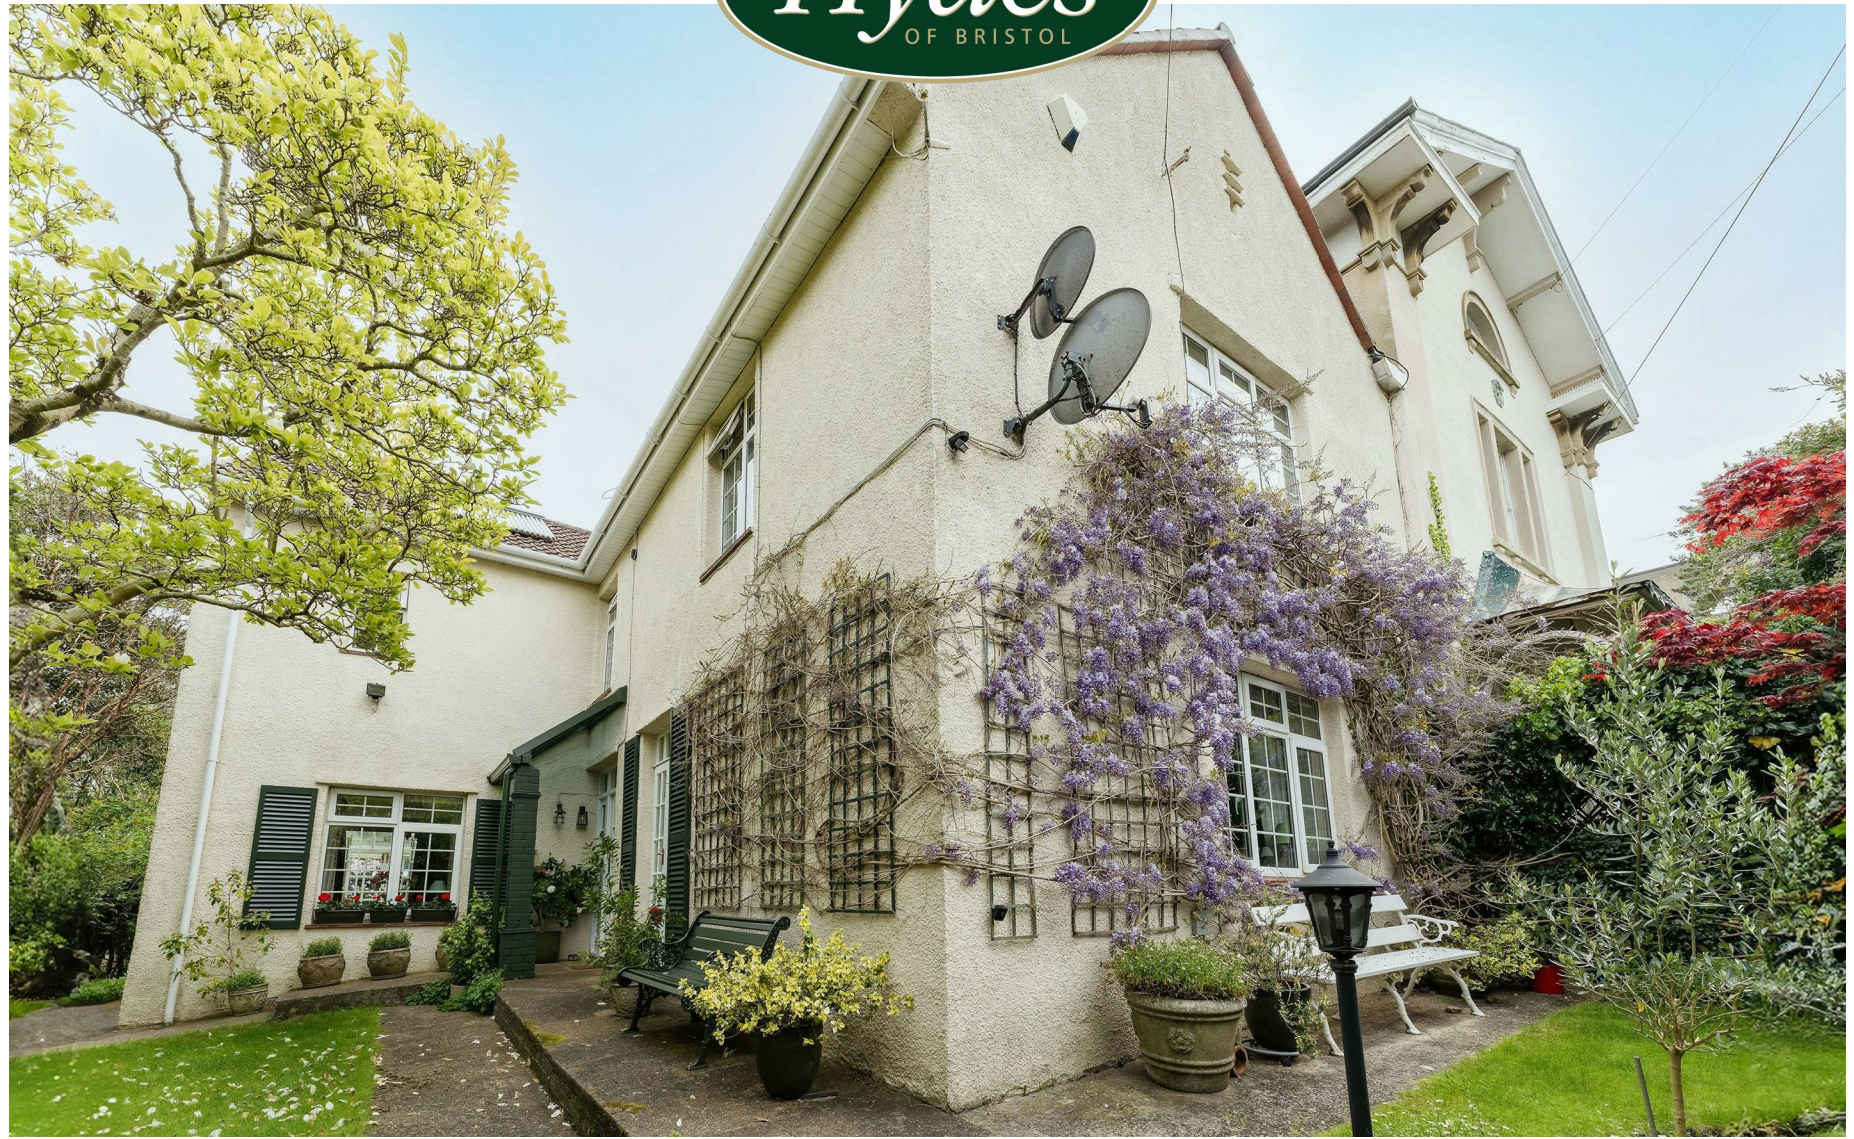

34a Stoke Hill, Bristol, BS9 1LG

OFFERS INVITED BETWEEN £850,000 - £900,000 - A charming and historic, pre-Georgian, four-bedroom semi-detached house within easy walking distance of the many amenities located towards the bottom of Stoke Hill. The subject property offers spacious (2,764 sq ft) accommodation over three floors and offers privacy and seclusion set behind high boundary walls, with stunning gardens surrounding it, as well as off street parking for two cars, accessed off a private lane to the rear of the property.

Offered for sale for the first time in 52 years, the subject property has provided its current owners many years of enjoyment as a lovely family home, and offers any incoming purchaser a wonderful opportunity to put their own stamp on it. The accommodation is set over three floors, with the ground floor offering a spacious entrance hallway, a generously proportioned living room, a lovely dining room with a conservatory leading to the garden, a delightful kitchen/breakfast room with a utility off it, a downstairs WC and a cloakroom.

The first floor offers a particularly large landing, a generous master bedroom with pleasant dual aspect windows and ample built in wardrobes, two further double bedrooms which are served by a family bathroom and a further shower room.

The fourth bedroom is situated on the second floor and there are three further loft rooms for storage, which offer the potential for further bedroom accommodation, if so desired.

Outside the established and well-tended gardens surround the house, a large level lawned area and patio to the rear, the latter offering a lovely spot for outside dining. The lawn continues around the side and front of the property all of which have attractive flower beds. Lastly there is a garden room to the rear of the back garden, which could provide a home office. There are steps at the front giving access to Stoke Hill



4





2



2



34A STONE HILL, BRISTOL, BS9 1UG
NOT TO SCALE. FOR ILLUSTRATIVE PURPOSES ONLY.
APPROXIMATE GROSS INTERNAL FLOOR AREA 2,764 SQ FT / 257 SQ M
All measurements and fixtures including doors and windows are
approximate and should be independently verified.
Copyright © Nest Marketing
www.nest-marketing.co.uk

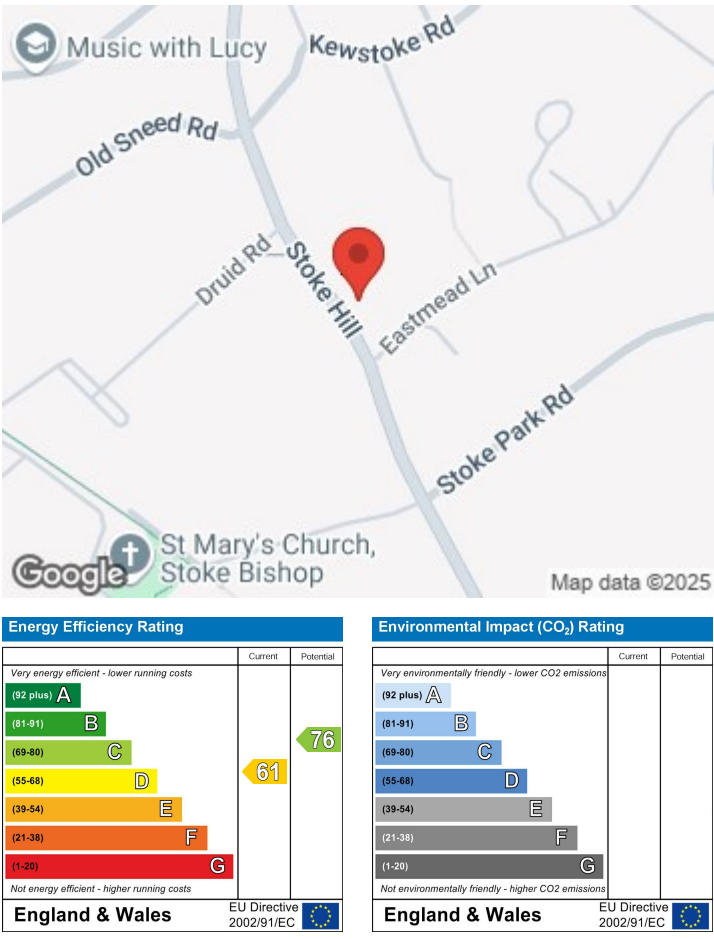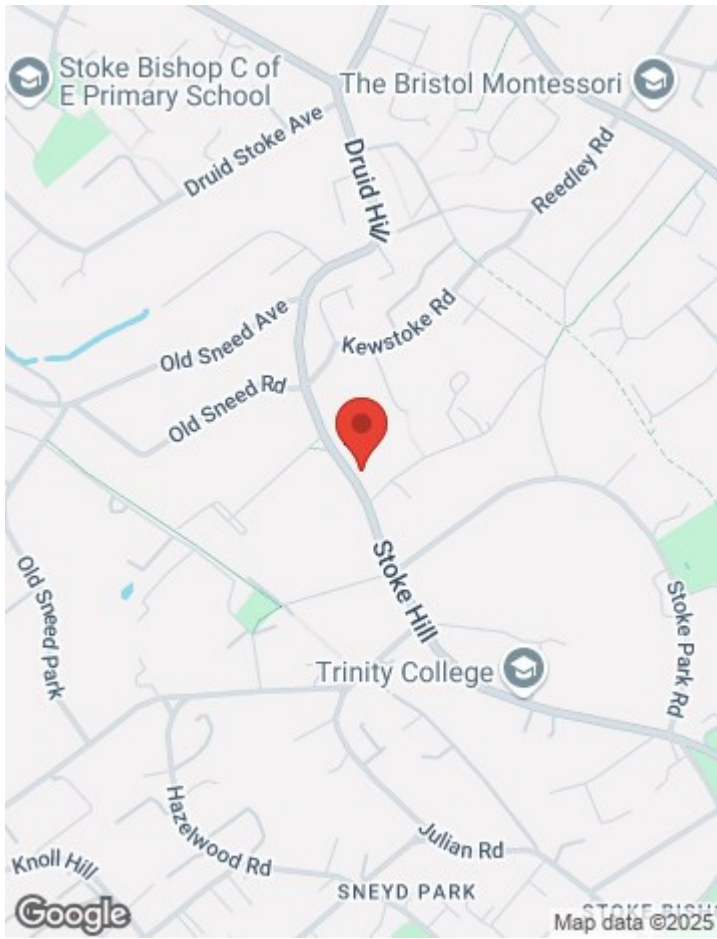

Energy Efficiency Rating		
	Current	Potential
Very energy efficient - lower running costs		
(92 plus) A		
(81-91) B		
(69-80) C		
(55-68) D		
(39-54) E		
(21-38) F		
(1-20) G		
Not energy efficient - higher running costs		
	61	76
England & Wales		
EU Directive 2002/91/EC		

Environmental Impact (CO ₂) Rating		
	Current	Potential
Very environmentally friendly - lower CO ₂ emissions		
(92 plus) A		
(81-91) B		
(69-80) C		
(55-68) D		
(39-54) E		
(21-38) F		
(1-20) G		
Not environmentally friendly - higher CO ₂ emissions		
England & Wales		
EU Directive 2002/91/EC		

OTHER INFORMATION



28 Princess Victoria Street, Bristol, BS8 4BU
Tel: 0117 973 1516
post@hydes.co.uk | www.hydes.co.uk

IMPORTANT NOTE

Hydes Of Bristol and any joint agents give notice that (i) they have no authority to make or give representations or warranties in relation to the property. These particulars do not form part of any offer or contract and must not be relied upon as statements or representations of fact. (ii) Any areas, distances or measurements are approximate. The text, photographs and plans are for guidance only and are not necessarily comprehensive. It should not be assumed that the property has all the necessary planning, building regulations or other consents and Hydes Of Bristol have not tested any services, equipment or facilities. Purchasers must satisfy themselves by inspection or otherwise. (iii) In accordance with the consumer protection from unfair trading regulations, please note that the working condition of these services, or kitchen appliances has not been checked by the Agents but at the time of taking particulars we were informed that all were in working order. Please also note that current government legislation demands that as selling agents for this property, Hydes Of Bristol require written evidence of the origin/source of finance for funding for any prospective purchaser wishing to purchase this property. This confirmation shall be required prior to the vendor entering into any contract of sale and our instructions from the vendor are to this effect.