



Evelyn Gardens, South Kensington SW7

ASHDOWN MARKS
PROPERTY CONSULTANTS

Evelyn Gardens, South Kensington SW7

An immaculate and beautifully presented First Floor flat with high ceilings and south facing views over the communal gardens.

The flat is situated in a fine end of terrace period building enjoying good natural light, recently refurbished internal common parts and located close to the excellent local facilities of the Fulham Road.

- Drawing Room with 3.64m ceilings
- Double Bedroom
- Kitchen
- Shower Room
- Access to Communal Gardens, by separate arrangement
- Council Tax: Band G
- EPC: Rating D
- 632 sq.ft / 58 sq.m

Lease: Expires 23rd December 2138 therefore approx. 114 years remaining.

Service Charge: Approximately £3,400 p.a to include contribution to the sinking fund.

Guide Price £1,375,000






Evelyn Gardens SW7

Approximate Gross Internal Area
58.71 sq m / 632 sq ft

(Including restricted height
under 1.5m)

(CH = Ceiling Heights)

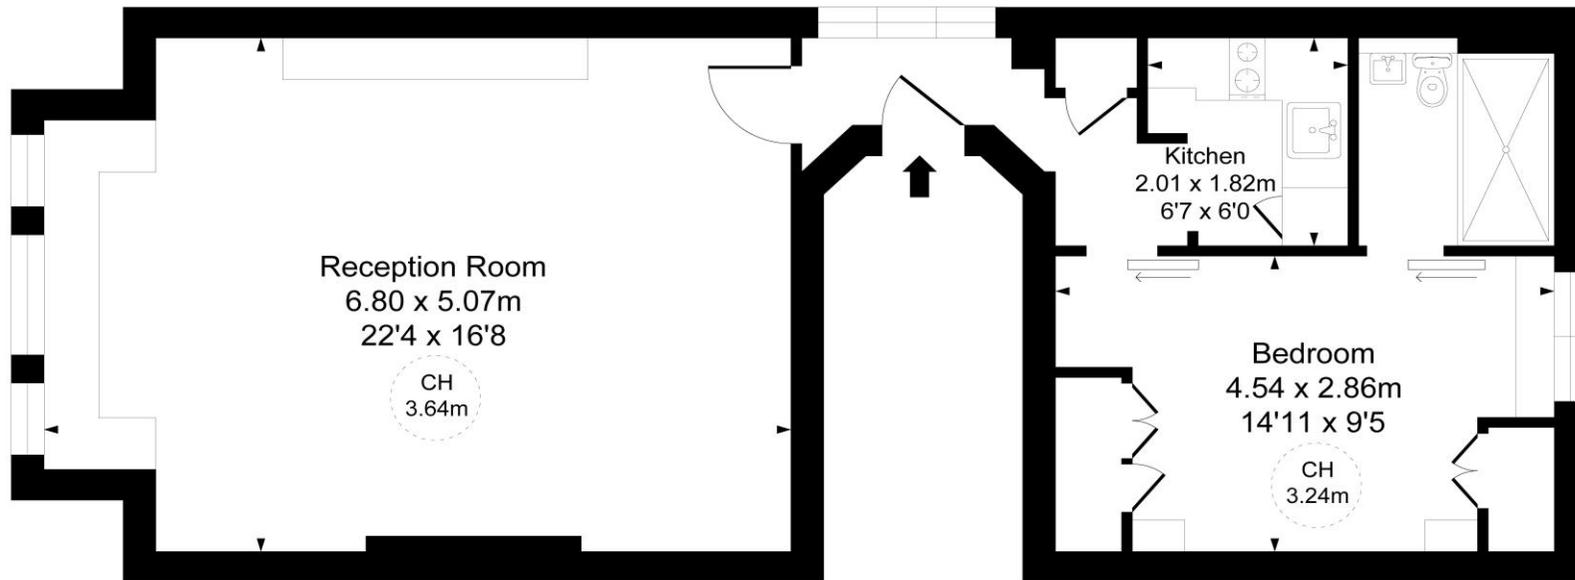

First Floor

This plan is not to scale. It is for guidance and not for valuation purposes.

All measurements and areas are approximate only, and have been prepared in accordance with the current edition of the RICS Code of Measuring Practice.

Important notice: Ashdown Marks, their clients and any joint agents give notice that: 1: They are not authorised to make or give any representations or warranties in relation to the property either here or elsewhere, either on their own behalf or on behalf of their client or otherwise. They assume no responsibility for any statement that may be made in these particulars. These particulars do not form part of any offer or contract and must not be relied upon as statements or representations of fact. 2: Any areas, measurements or distances are approximate. The text, photographs and plans are for guidance only and are not necessarily comprehensive. It should not be assumed that the property has all necessary planning, building regulation or other consents and Ashdown Marks have not tested any services, equipment or facilities. Purchasers must satisfy themselves by inspection or otherwise.

9 Milner Street, London, SW3 2QB

Tel: 020 7589 3353

www.ashdownmarks.co.uk

ASHDOWN MARKS
PROPERTY CONSULTANTS